

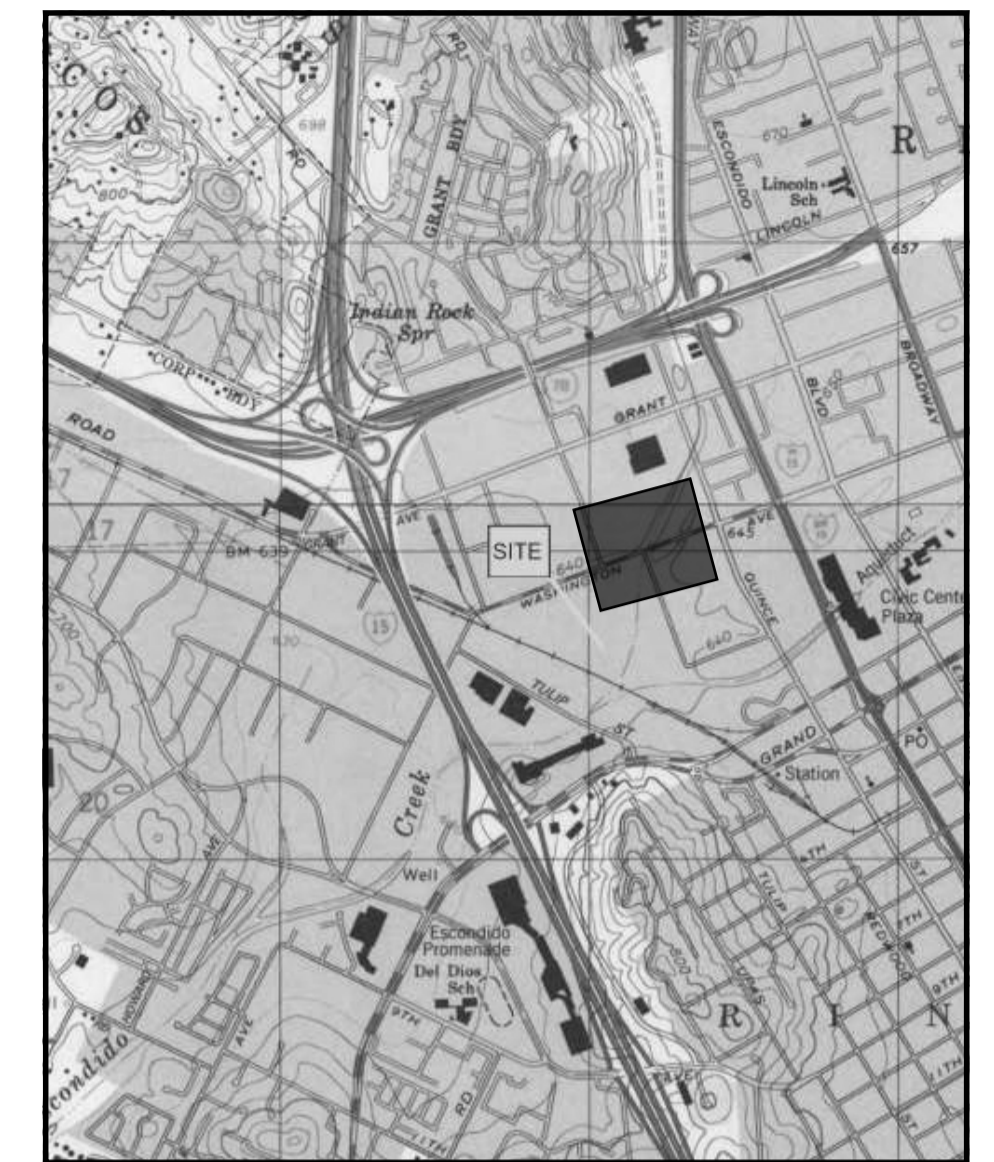


VICINITY MAP

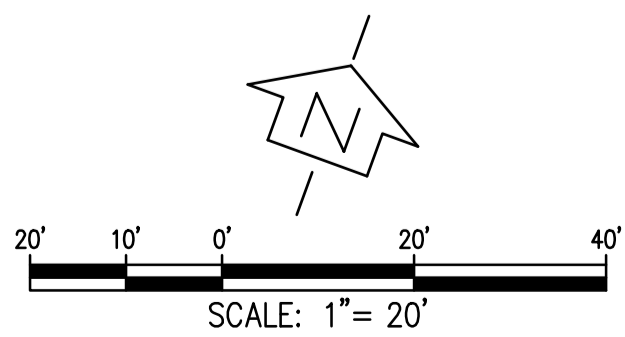

LEGEND

- X-X- FENCE
- W-W- WATER PIPE
- GAS-GAS- GASLINE
- TV-TV- TV LINE
- OHE-OHE- OVERHEAD POWER LINE
- ↔ PARKING LOT/STR. ACCESS POINT
- EXCITING TREE

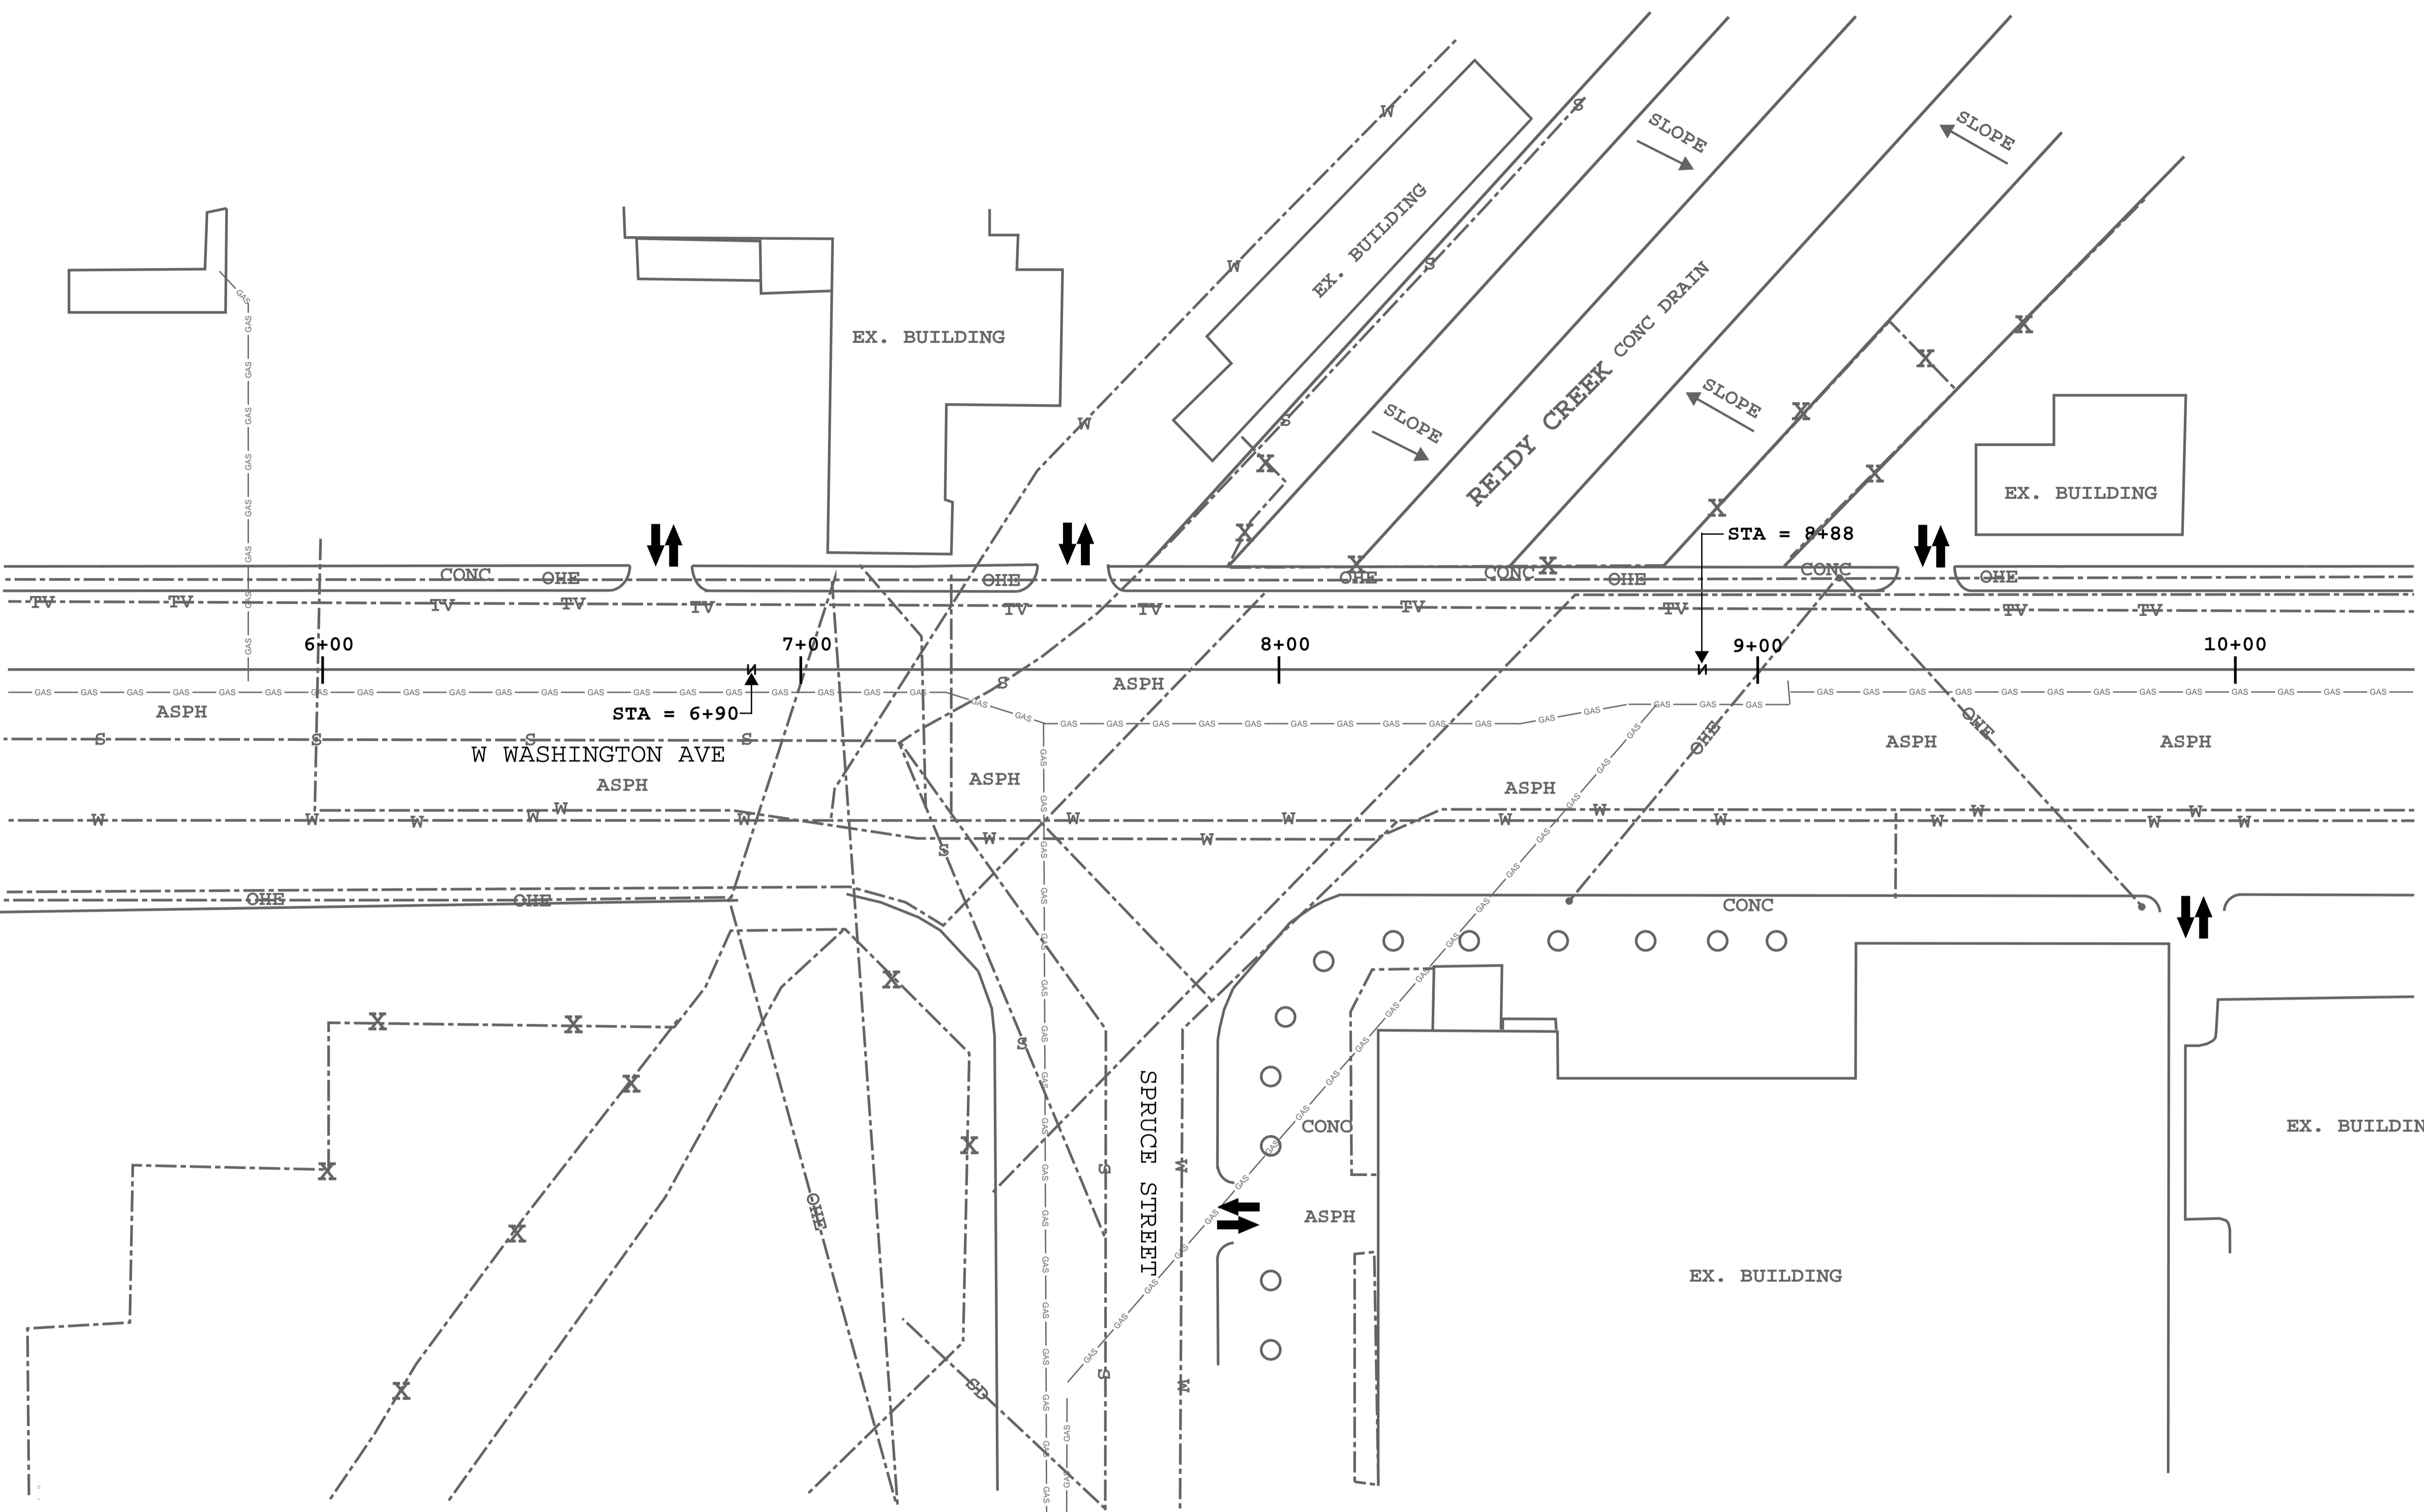


EXISTING CONDITIONS PLAN		DRAWING NO. L-1
CITY OF ESCONDIDO		

CONSTRUCTION RECORD	REFERENCES	DATE	BY	REVISIONS	APP'D	DATE	BENCH MARK	SCALE	Office	Designed By	Drawn By	Checked By	Submitted
Contractor WATERCOR INC.								Horizontal		NAVID NASIRPOUR	NAVID NASIRPOUR	JOSH GADDIS	
Inspector								Vertical		Plans Prepared Under Supervision Of			By
Date Completed								Traffic					Deputy Director of Utilities


NOTES

1. SITE SHALL ABIDE BY THE STORM WATER POLLUTION PREVENTION PLAN (SWPPP). SEE SWPPP PLAN FOR OUTLINED REQUIREMENTS.
2. DURING BRIDGE INSTALLATION, ADDITIONAL LANE MAY BE REQUIRED. SEE TRAFFIC STUDY FOR ADDITIONAL INFORMATION.
3. FENCE NEAR VEHICLE TURNOUTS SHALL BE TRANSPARENT TO ALLOW FOR VISIBILITY.

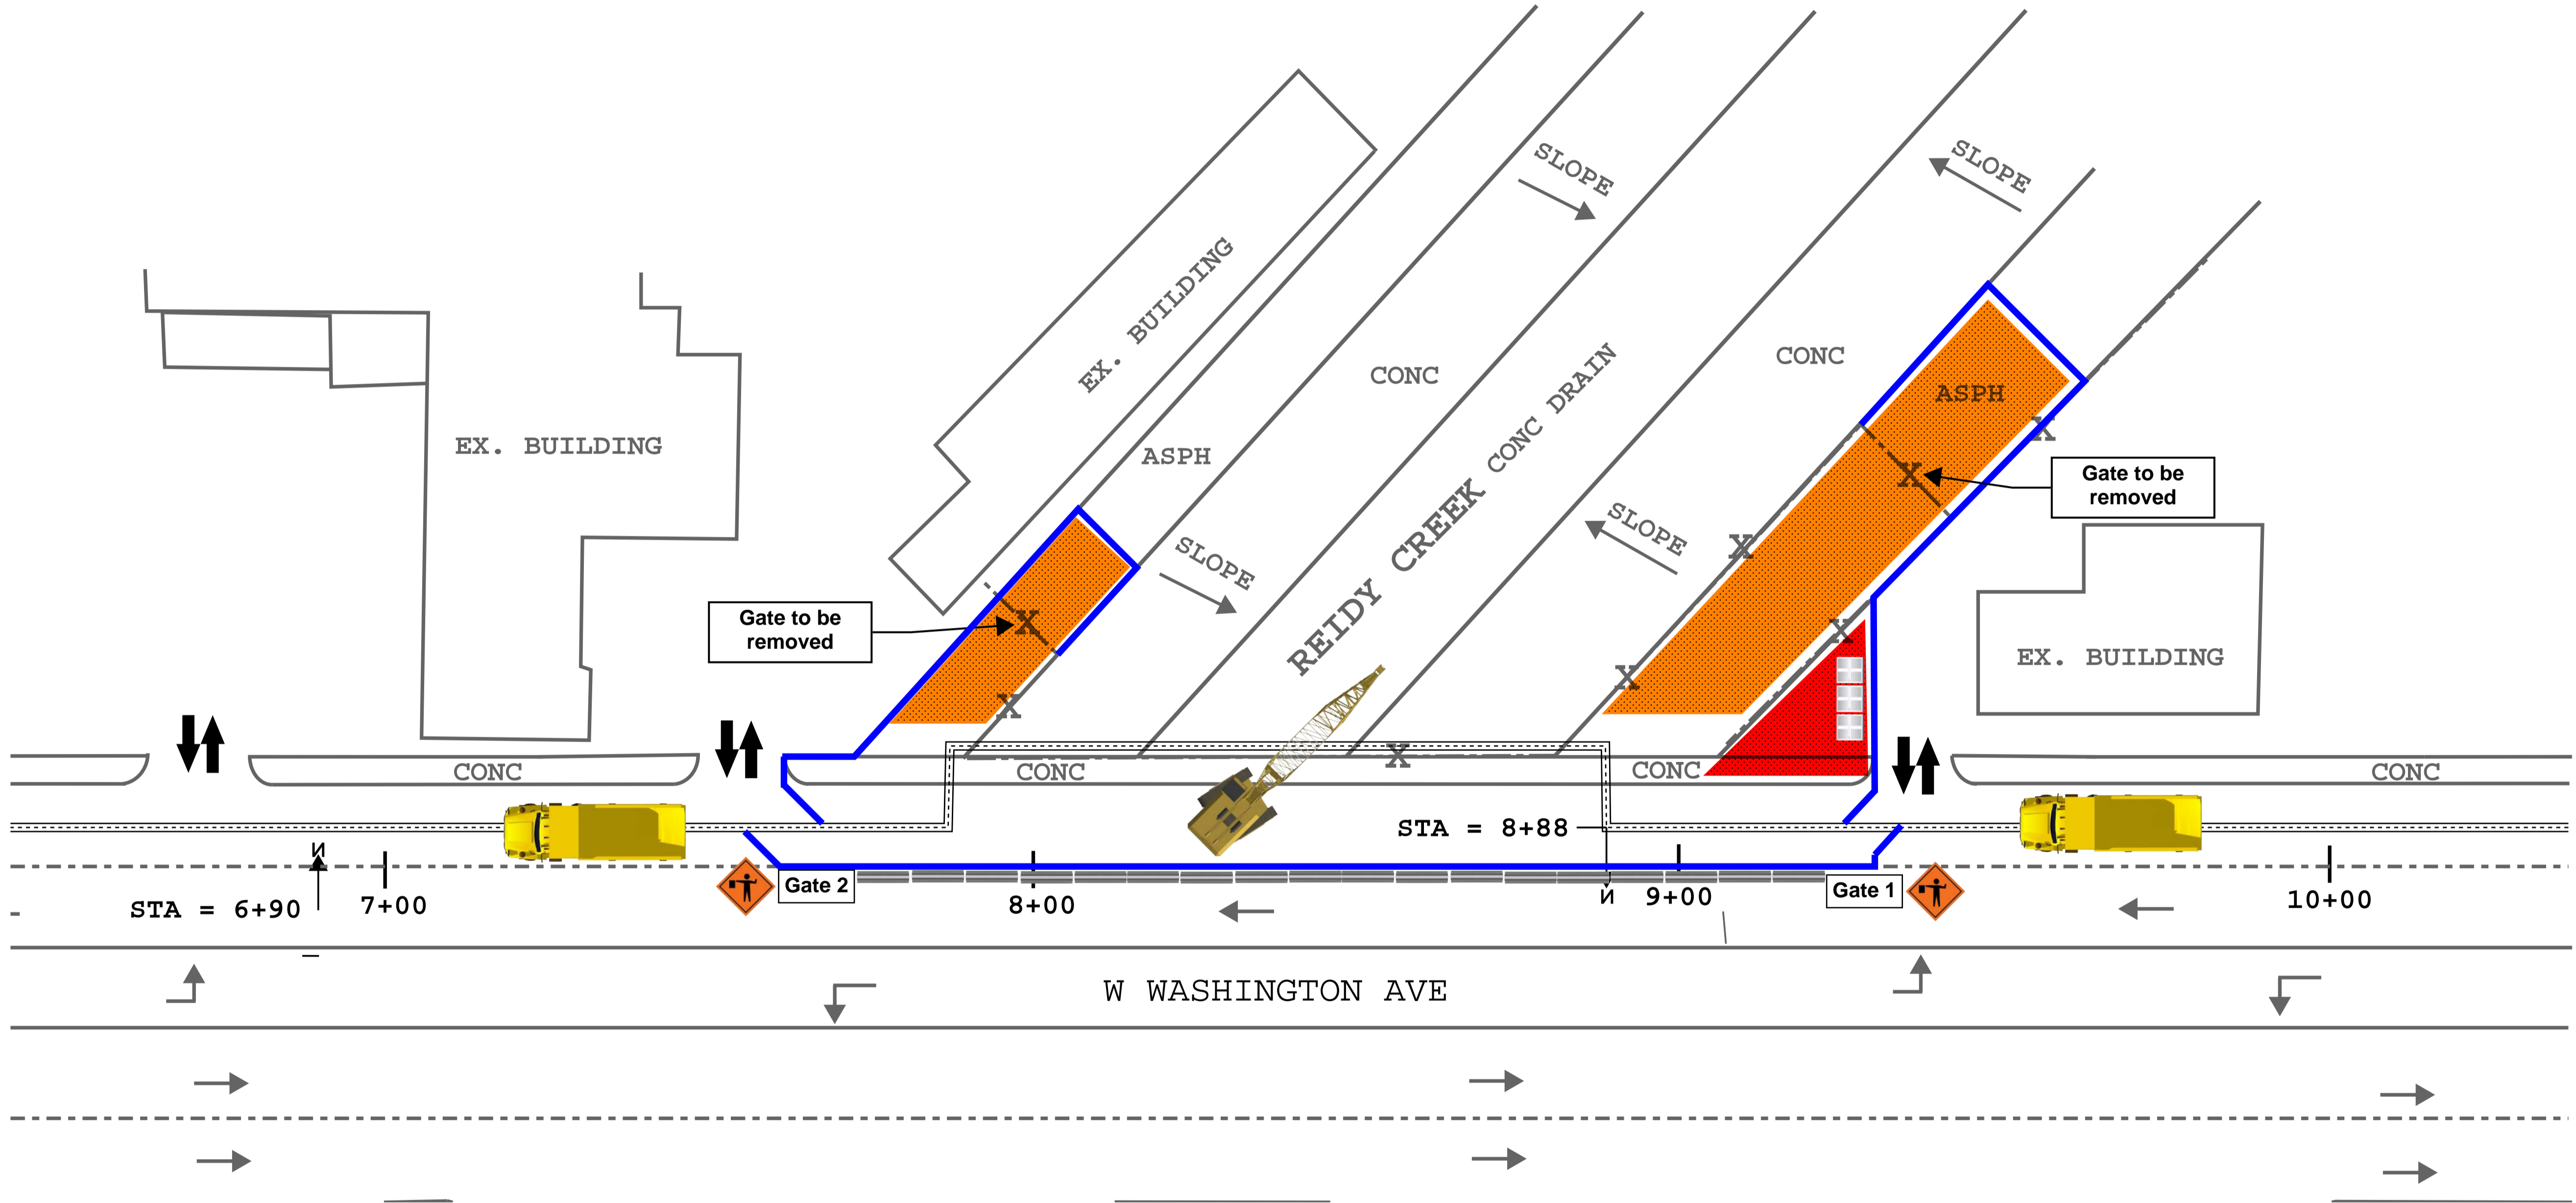




LEGEND

- X--X-- FENCE
- ↔ PARKING LOT/STR. ACCESS POINT
- EXCISING TREE
- - - - - TRAFFIC LANE MARKING
- — — — — THROUGH LANE MARKING
- · - · - · - YELLOW MEDIAN LANE MARKING
- ==== NEW PIPELINE
- — — — — SITE FENCE
- ▨ LAYDOWN/STORAGE AREA
- ⚠ TRAFFIC CONTROL
- ≡≡≡ TRAFFIC BARRICADES PER TRAFFIC REPORT
- 🚛 DELIVERY/HAUL TRUCKS
- ▨ WORKER REST AREA
- 🚻 TEMPORARY TOILETS AND HANDWASH

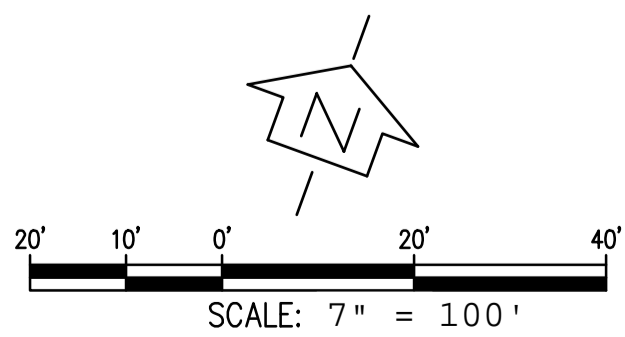

SITE PLAN - OPTION A	DRAWING NO. L-2A
CITY OF ESCONDIDO	



CONSTRUCTION RECORD	REFERENCES	DATE	BY	REVISIONS	APP'D	DATE	BENCH MARK	SCALE	Office	Designed By	Drawn By	Checked By	Submitted
Contractor WATERCOR INC.								Horizontal		Kyle Butler	Kyle Butler	JOSH GADDIS	
Inspector								Vertical		Plans Prepared Under Supervision Of			By
Date Completed								Traffic					Deputy Director of Utilities

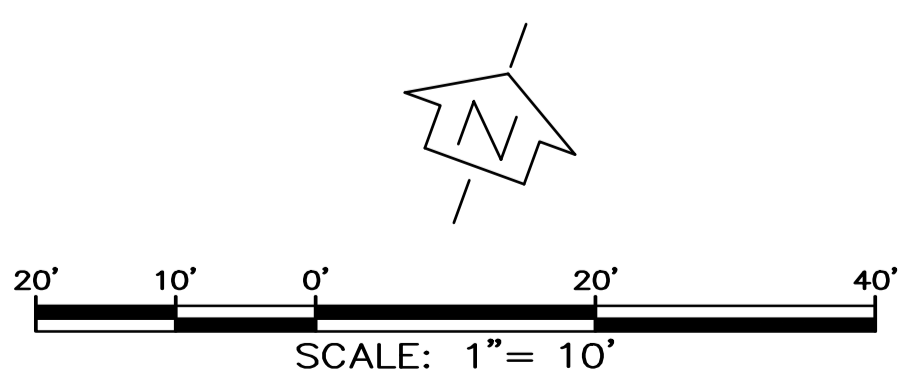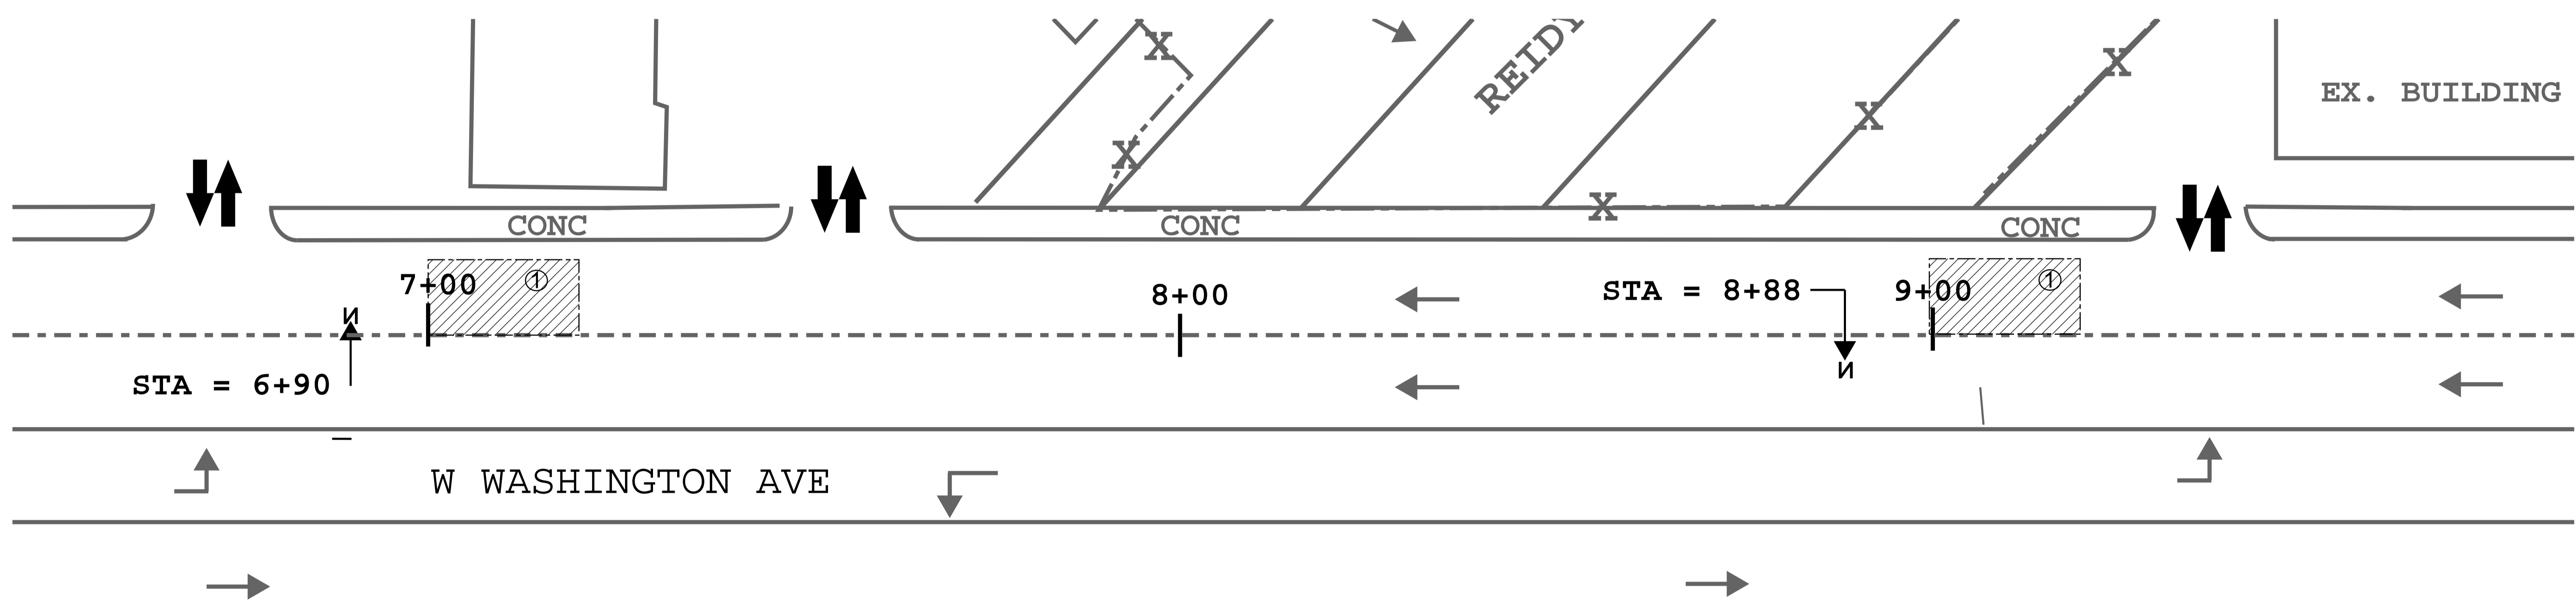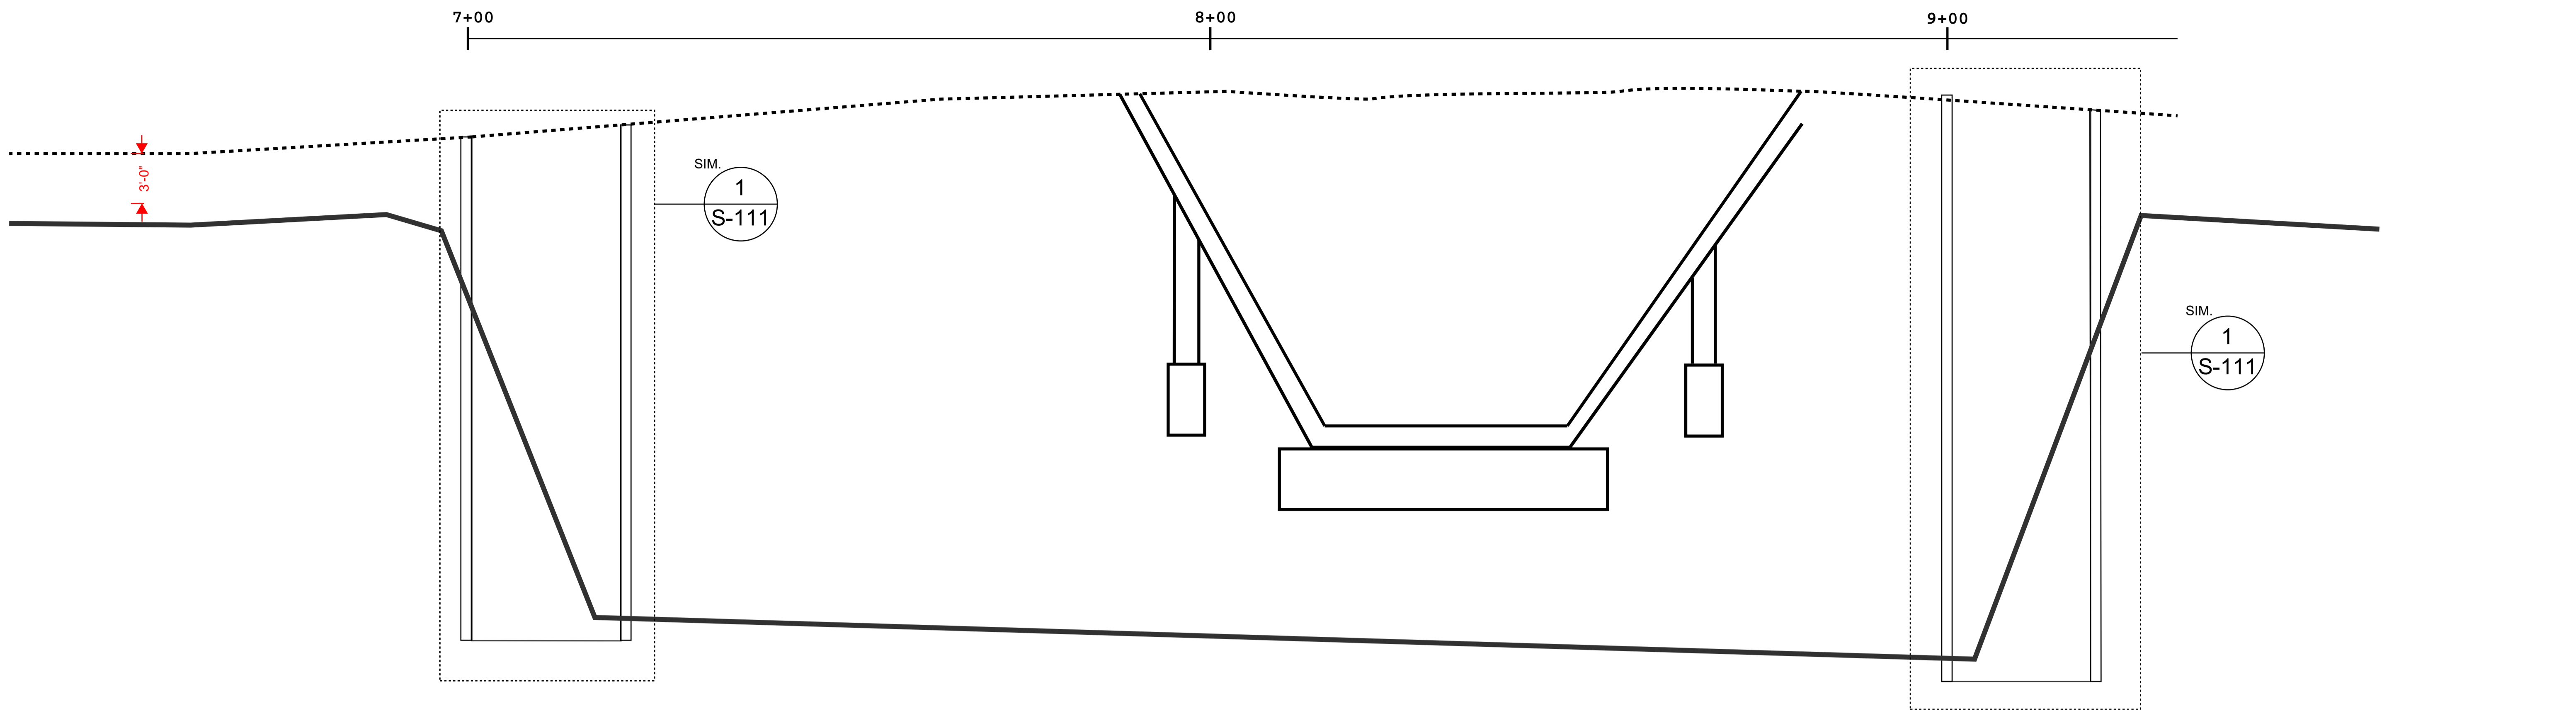

EXISTING UTILITY PROFILE AND JACK AND BORE LOCATIONS

DRAWING NO. S-110

CONSTRUCTION RECORD	REFERENCES	DATE	BY	REVISIONS	APP'D	DATE	BENCH MARK	SCALE	Office	Designed By	Drawn By	Checked By	Submitted
Contractor								Horizontal		Plans Prepared Under Supervision Of			By
Inspector								Vertical					Deputy Director of Utilities
Date Completed								Traffic					

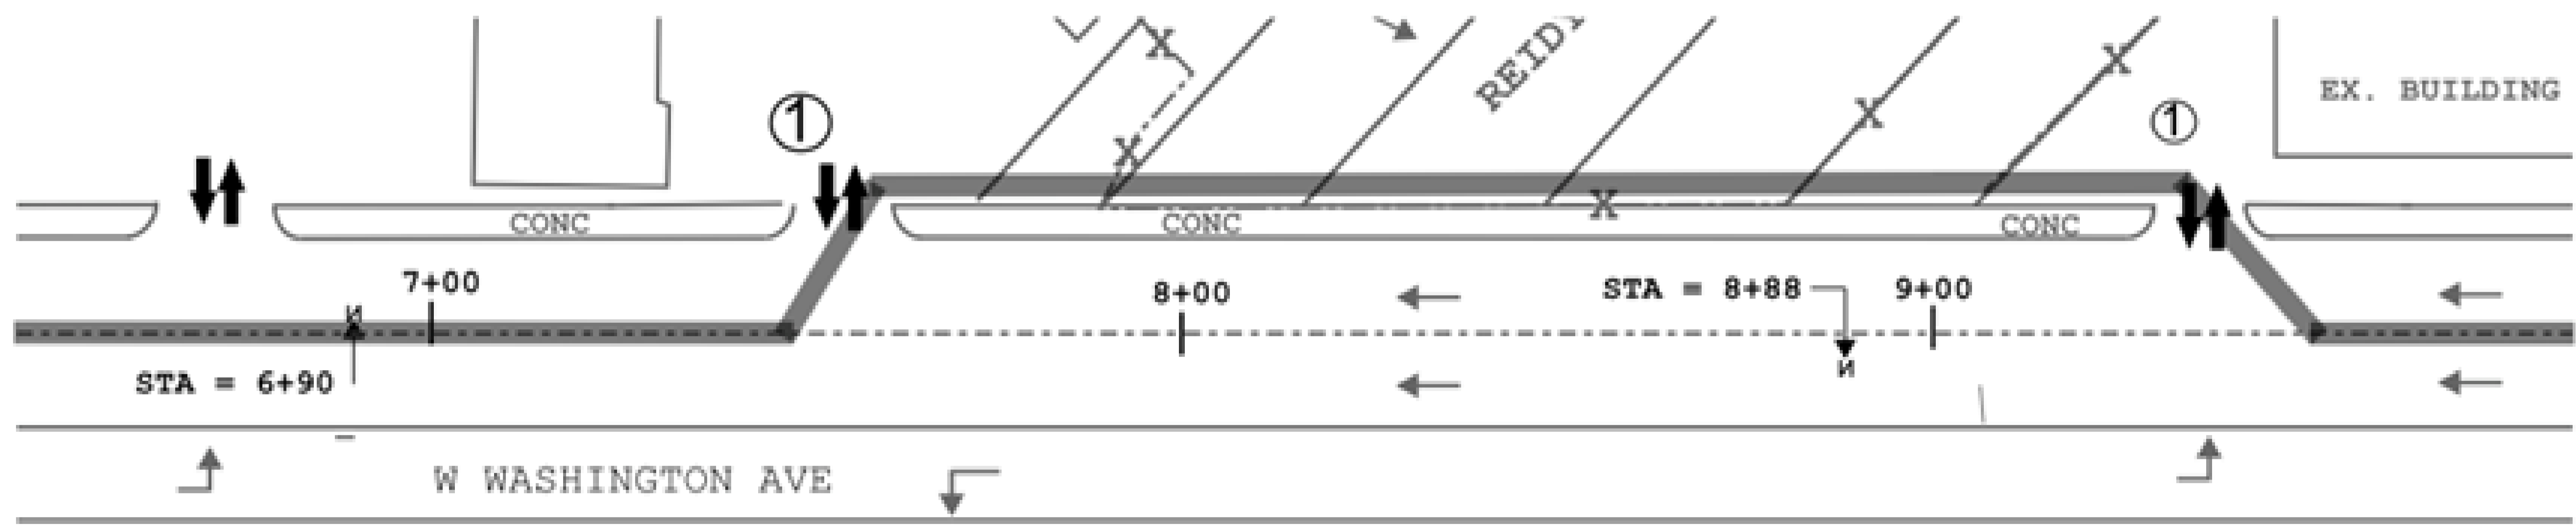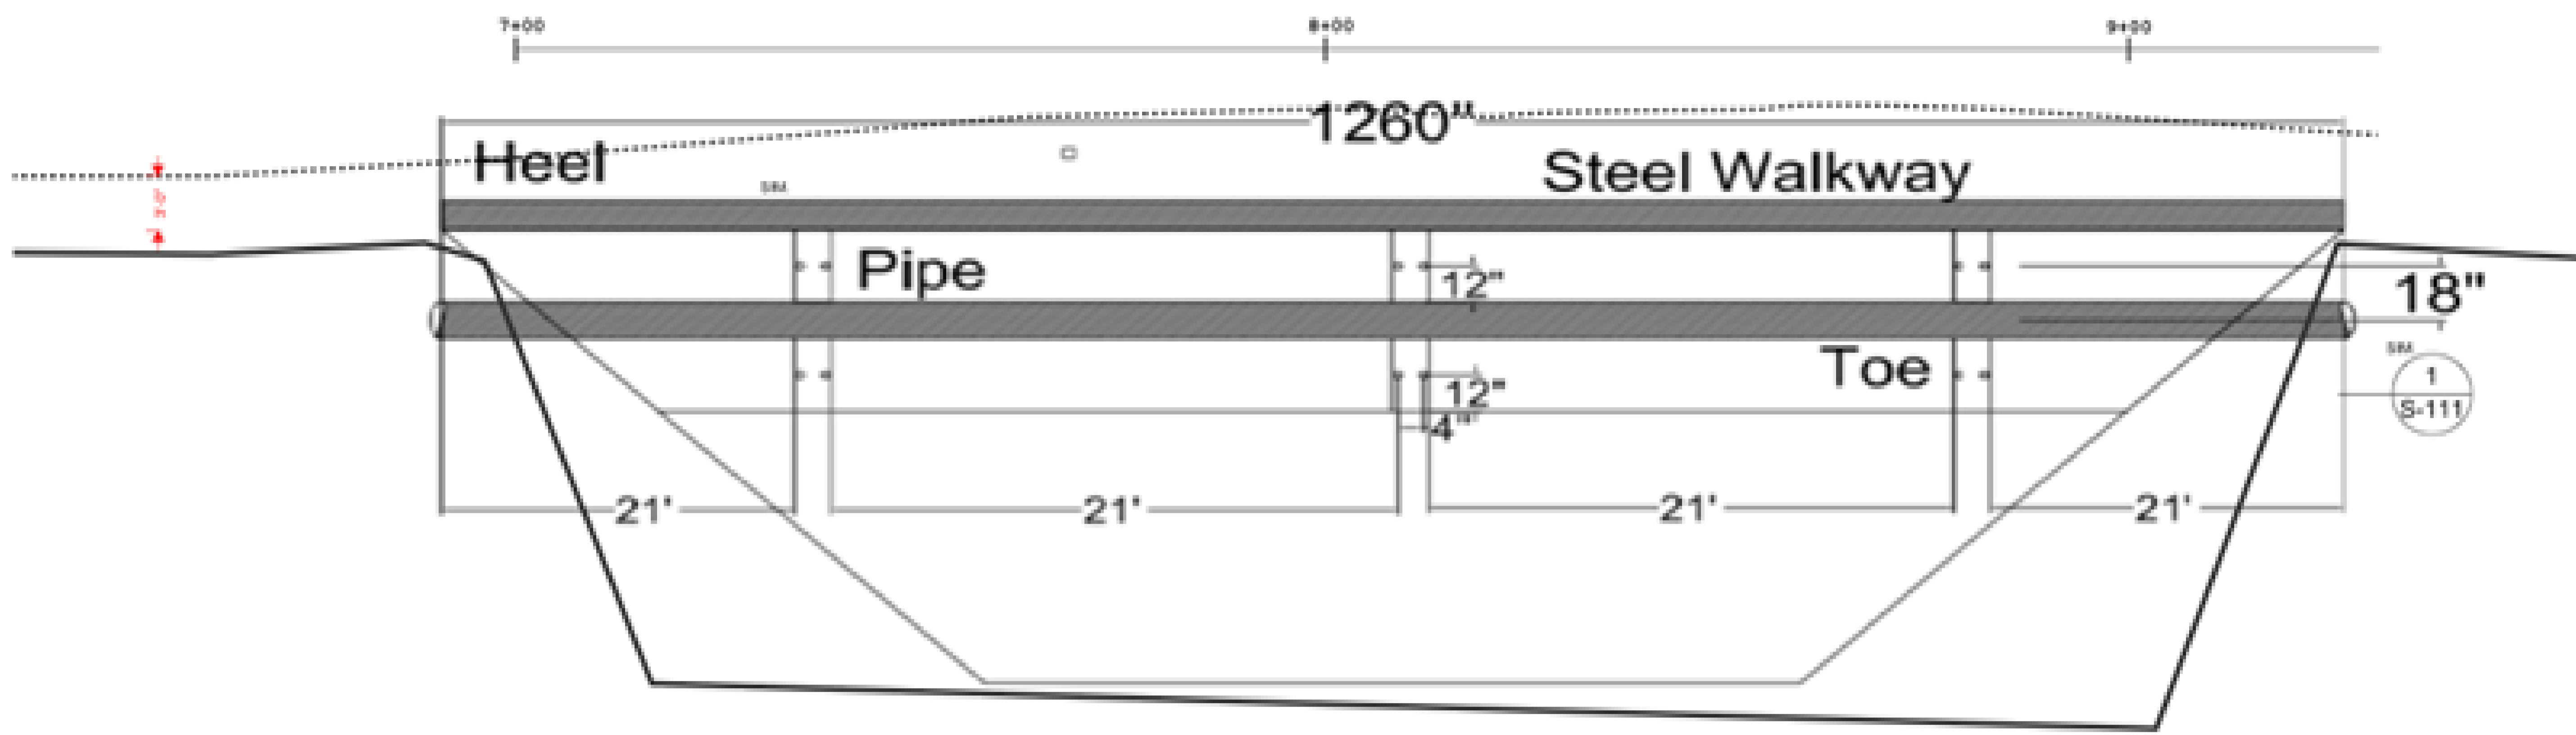

EXISTING UTILITY PROFILE AND STEEL BRIDGE LOCATION DRAWING NO. S-200

CONSTRUCTION RECORD		REFERENCES		DATE		BY		REVISIONS		APP'D DATE		BRIDGE MARK		SCALE		OFFICE		DESIGNED BY		DRAWN BY		CHECKED BY	

Submitted: _____
 By: _____
 Deputy Director of Utilities