



CORONADO NAB PEDESTRIAN TUNNEL



SAN DIEGO STATE UNIVERSITY

Project Team

Discipline	Lead
CAD Drafting	Ruqayyah Ramadhan
Structural	Abdulrahman Aljeemaz
Geotechnical	Haya Tifouni
Hydrology	Duajj Alsabah / Yossef Alahmad
Construction	Juan Perez (PM)




(Left-to-right: Yossef Alahmad, Abdulrahman Aljeemaz, Ruqayyah Ramadhan, Haya Tifouni, Juan Perez, Duajj Alsabah)

Project Description


Engineering services including Civil, Structural, Geotechnical, Hydrology, and Construction for the design of a new pedestrian tunnel for the City of Coronado at Tarawa Rd and SR-75. The new pedestrian tunnel is intended to provide safe passageway across SR-75, and virtually connect the south and north campuses of the Naval Amphibious Base.

Project Design

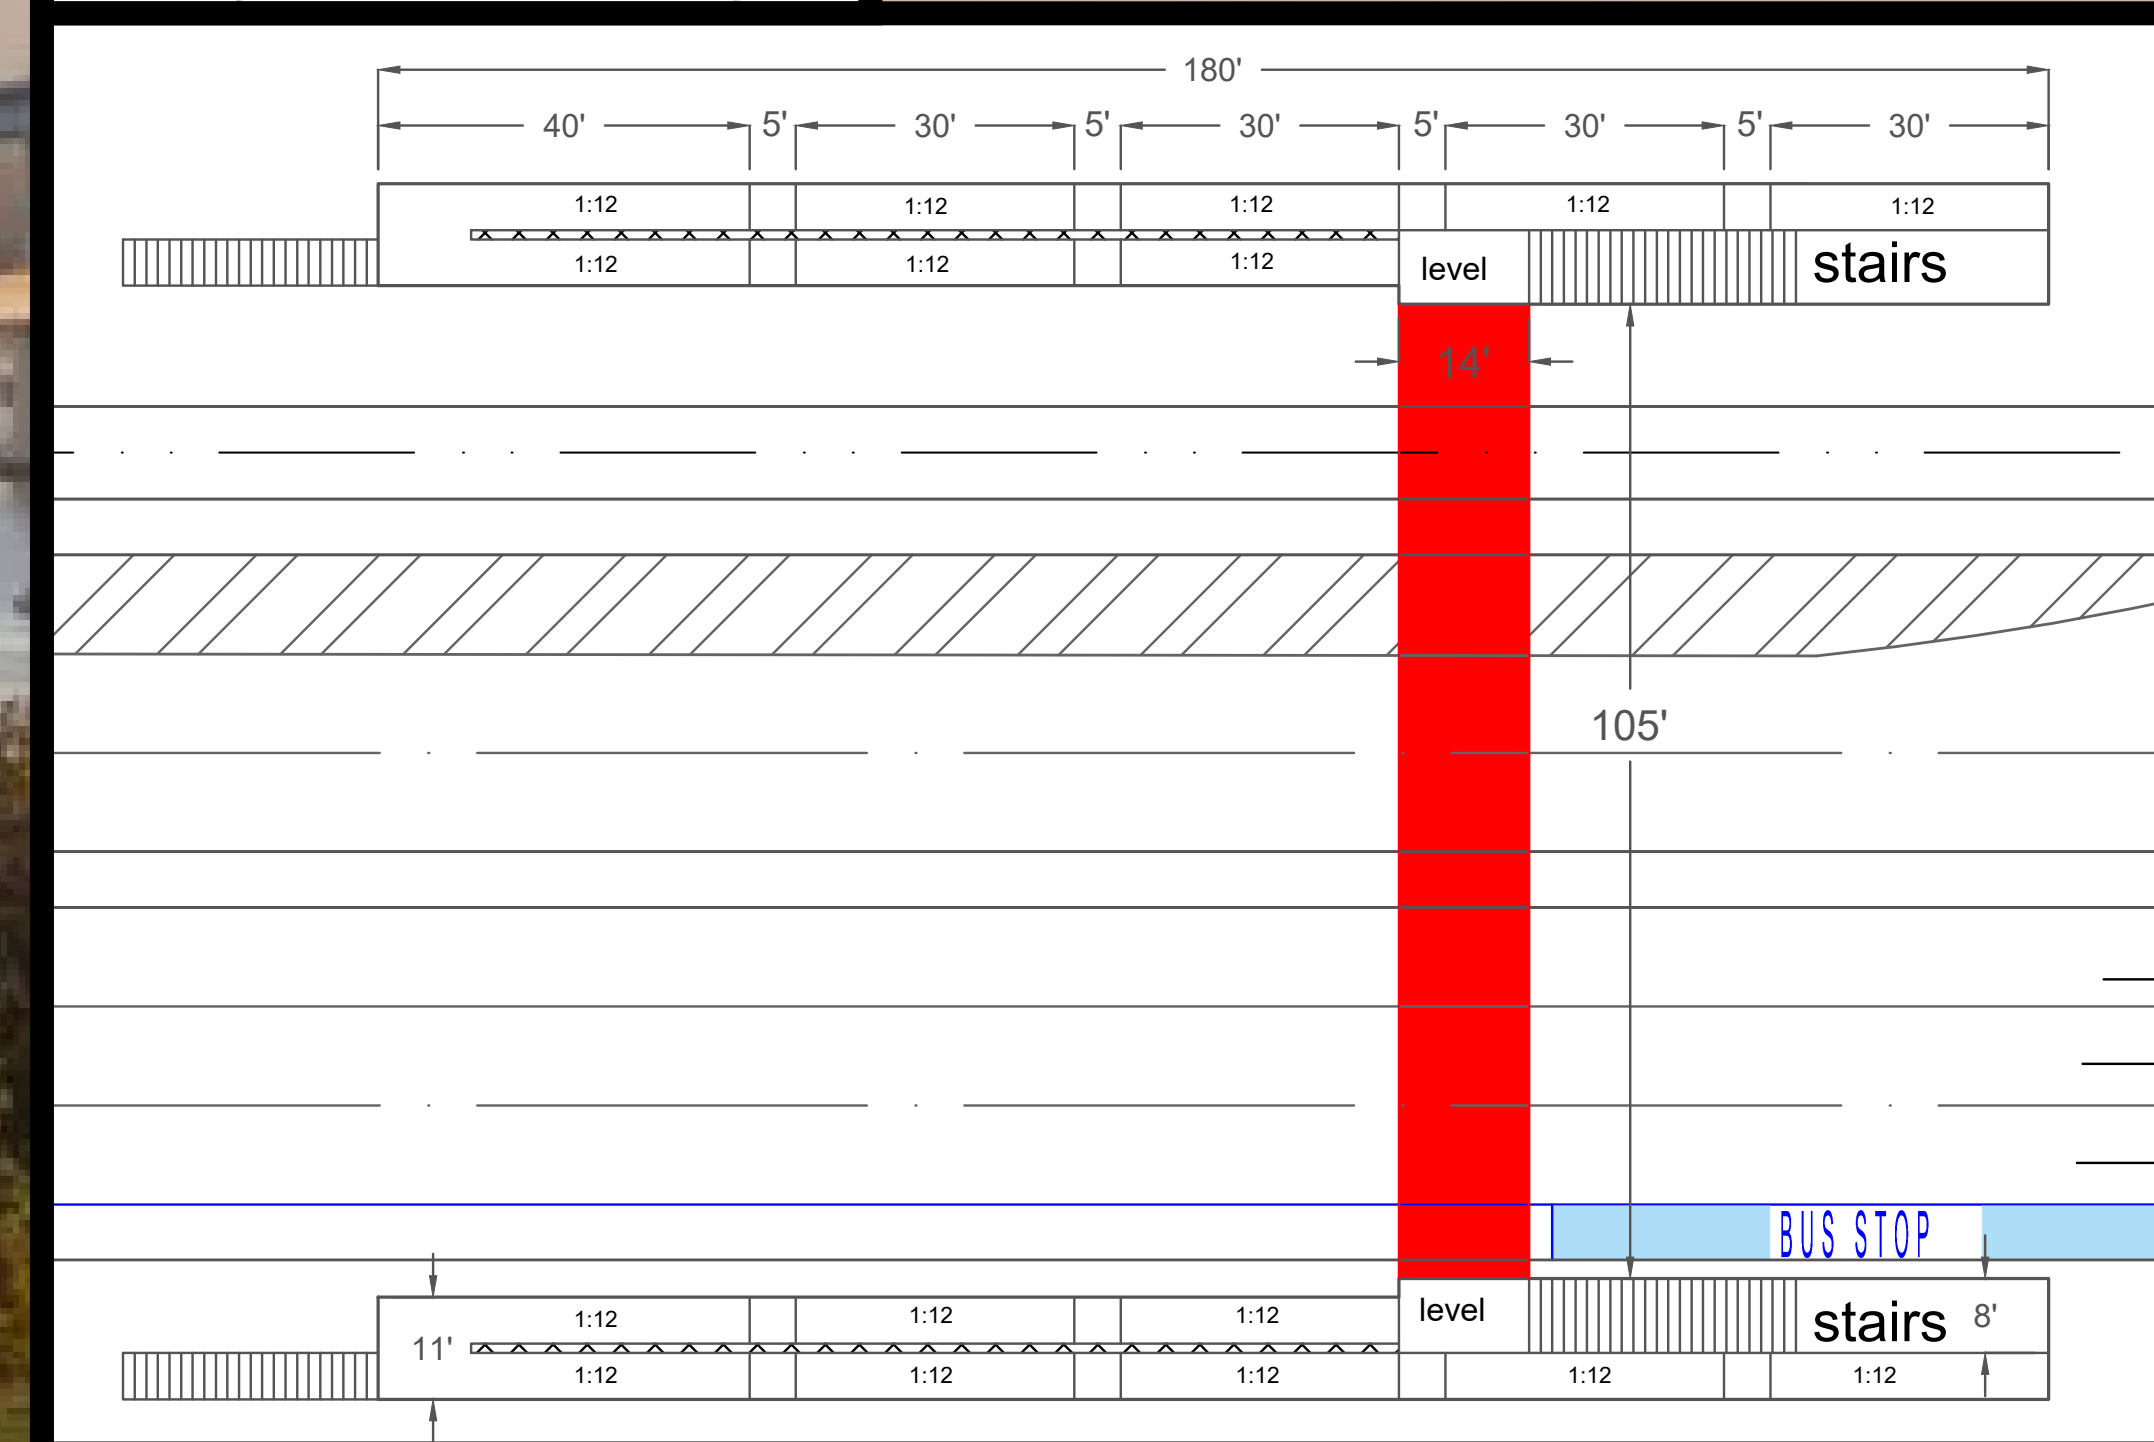

Tunnel Improvement Location

Vicinity Map

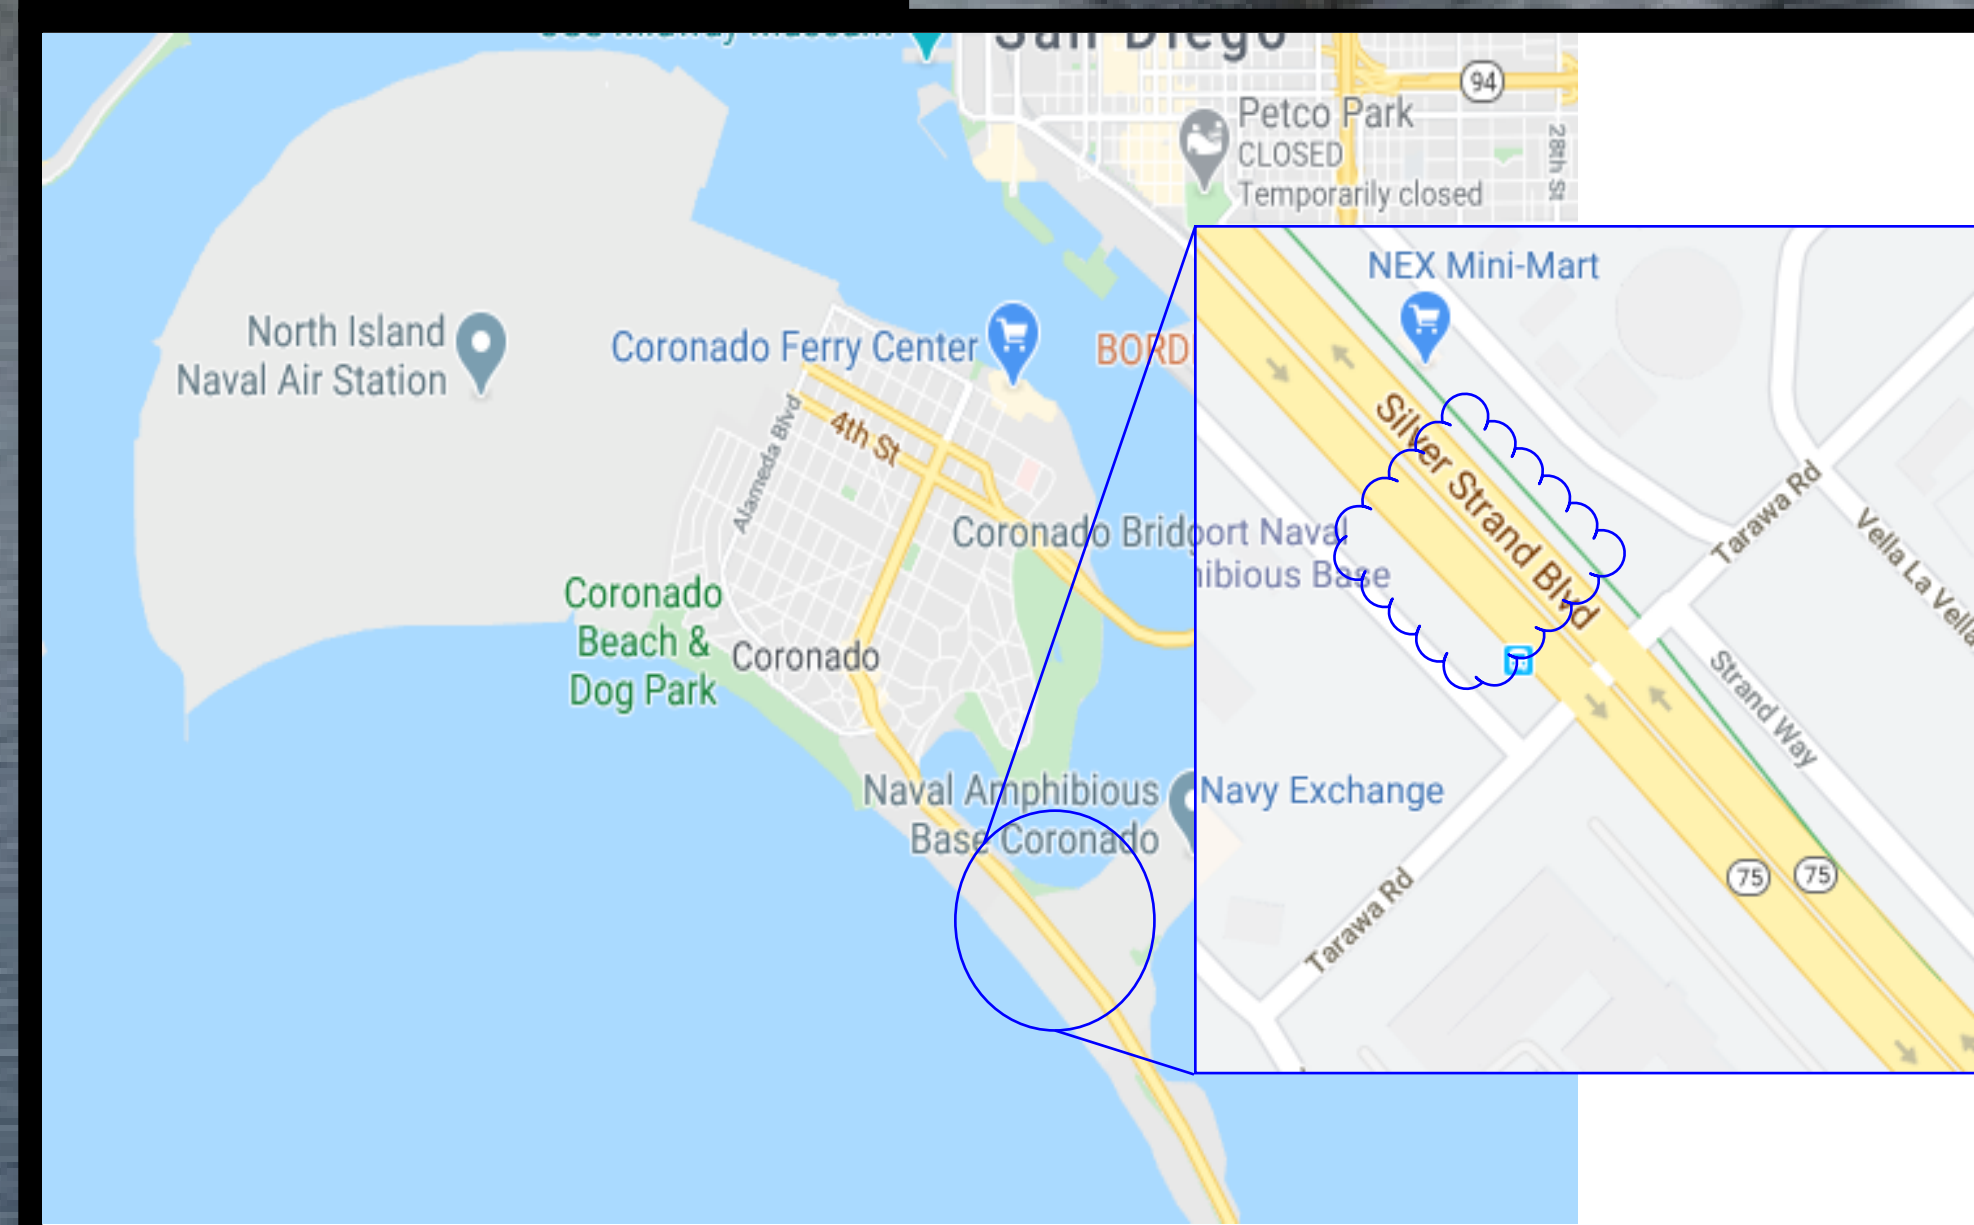

WBS Construction Schedule

Activity ID	Activity Name	Start	Finish	2020	Qtr 3, 2020	Qtr 4, 2020	Qtr 1, 2021	Qtr 2, 2021
Coronado NAB Pedestrian Bridge		11-May-20	09-Jun-21					
MILESTONES		11-May-20	09-Jun-21					
PROCUREMENT		11-May-20	01-Sep-20	01-Sep-20, PROCUREMENT				
CONSTRUCTION		11-May-20	09-Jun-21					
MOBILIZATION		11-May-20	08-Jun-20	08-Jun-20, MOBILIZATION				
DEMOLITION		09-Jun-20	23-Jun-20	23-Jun-20, DEMOLITION				
EARTHWORK		24-Jun-20	25-Aug-20	25-Aug-20, EARTHWORK				
UTILITIES		19-Aug-20	09-Sep-20	09-Sep-20, UTILITIES				
BORING		26-Aug-20	29-Sep-20	29-Sep-20, BORING				
STRUCTURAL		30-Sep-20	24-Feb-21	24-Feb-21, STRUCTURAL				
SITWORK		25-Feb-21	21-Apr-21	21-Apr-21, SITWORK				
CLOSE-OUT		22-Apr-21	09-Jun-21	09-Jun-21, CLOSE-OUT				

Typical Tunnel Section

