
 <b>ACE</b> <small>ALIGNED CONSTRUCTION &amp; ENGINEERING</small>	Plans	By	Date
	Designed	----	
	Checked	----	
	Delinected	----	
			5500 Campanile Dr, San Diego Ca, 92182

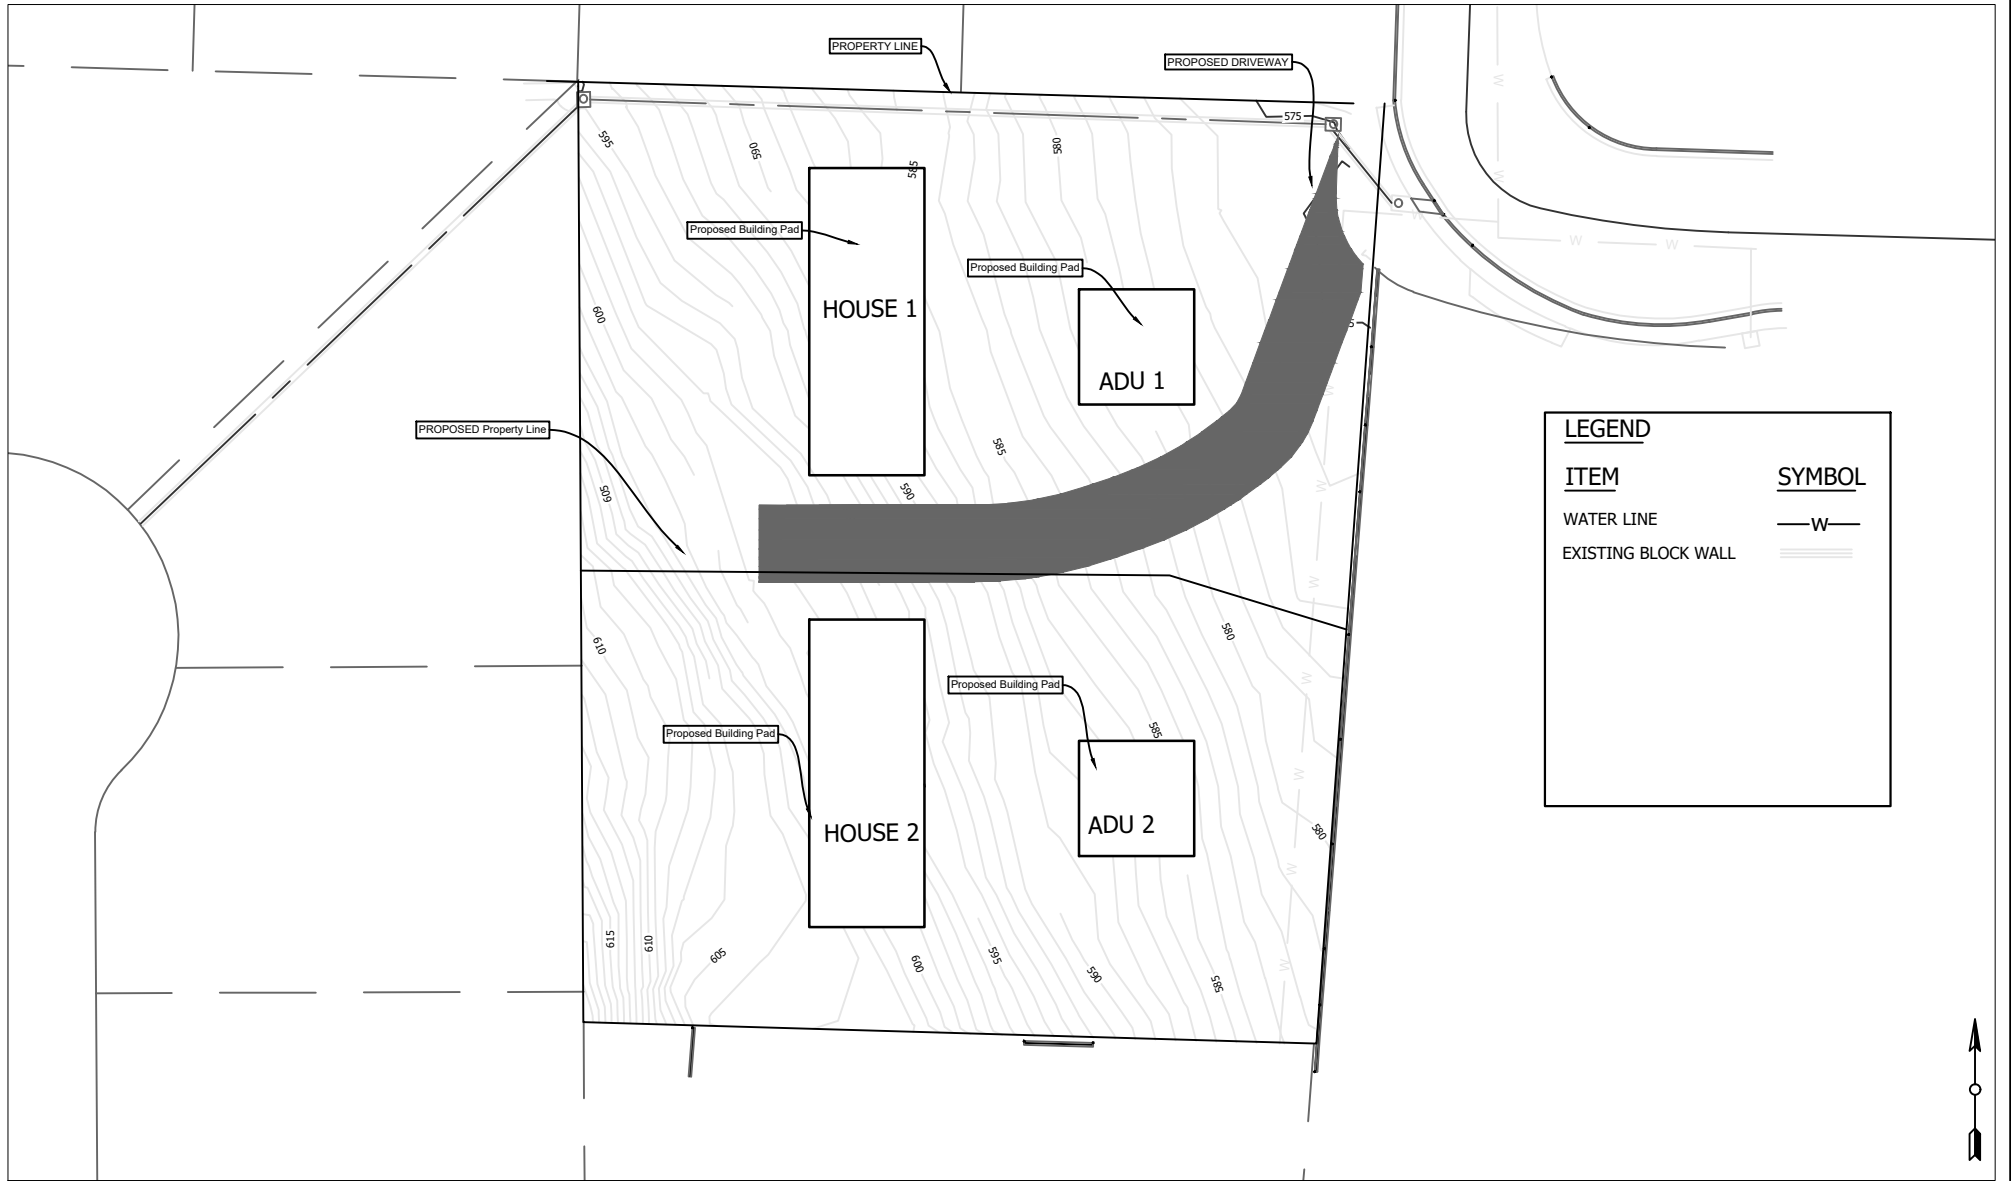

LEGEND	
ITEM	SYMBOL
WATER LINE	—W—
EXISTING BLOCK WALL	=====

COUNTY OF SAN DIEGO:  
DEPARTMENT OF PUBLIC WORKS



Recommended By: \_\_\_\_\_  
Approved By: \_\_\_\_\_

Revisions	By	Approved	Date

Coordinate Index	
32.740118 N	-116.97388 W
Const. Compl.	
Field Revisions	

Cristobal DR  
Title Sheet ----

Scale: Hor. 1:50	Vert. 1:50
W.A. RS12345	Scale: Hor. 12345
SP	
SHEET 1 OF SHEETS	