



PROJECT ENGINEER	CALCULATED-DESIGNED BY		REVISOR	
	CHECKED BY		DATE	REVISION
PPC, Inc.	PROJECT ENGINEER		REVISOR	
	CHECKED BY		DATE	REVISION

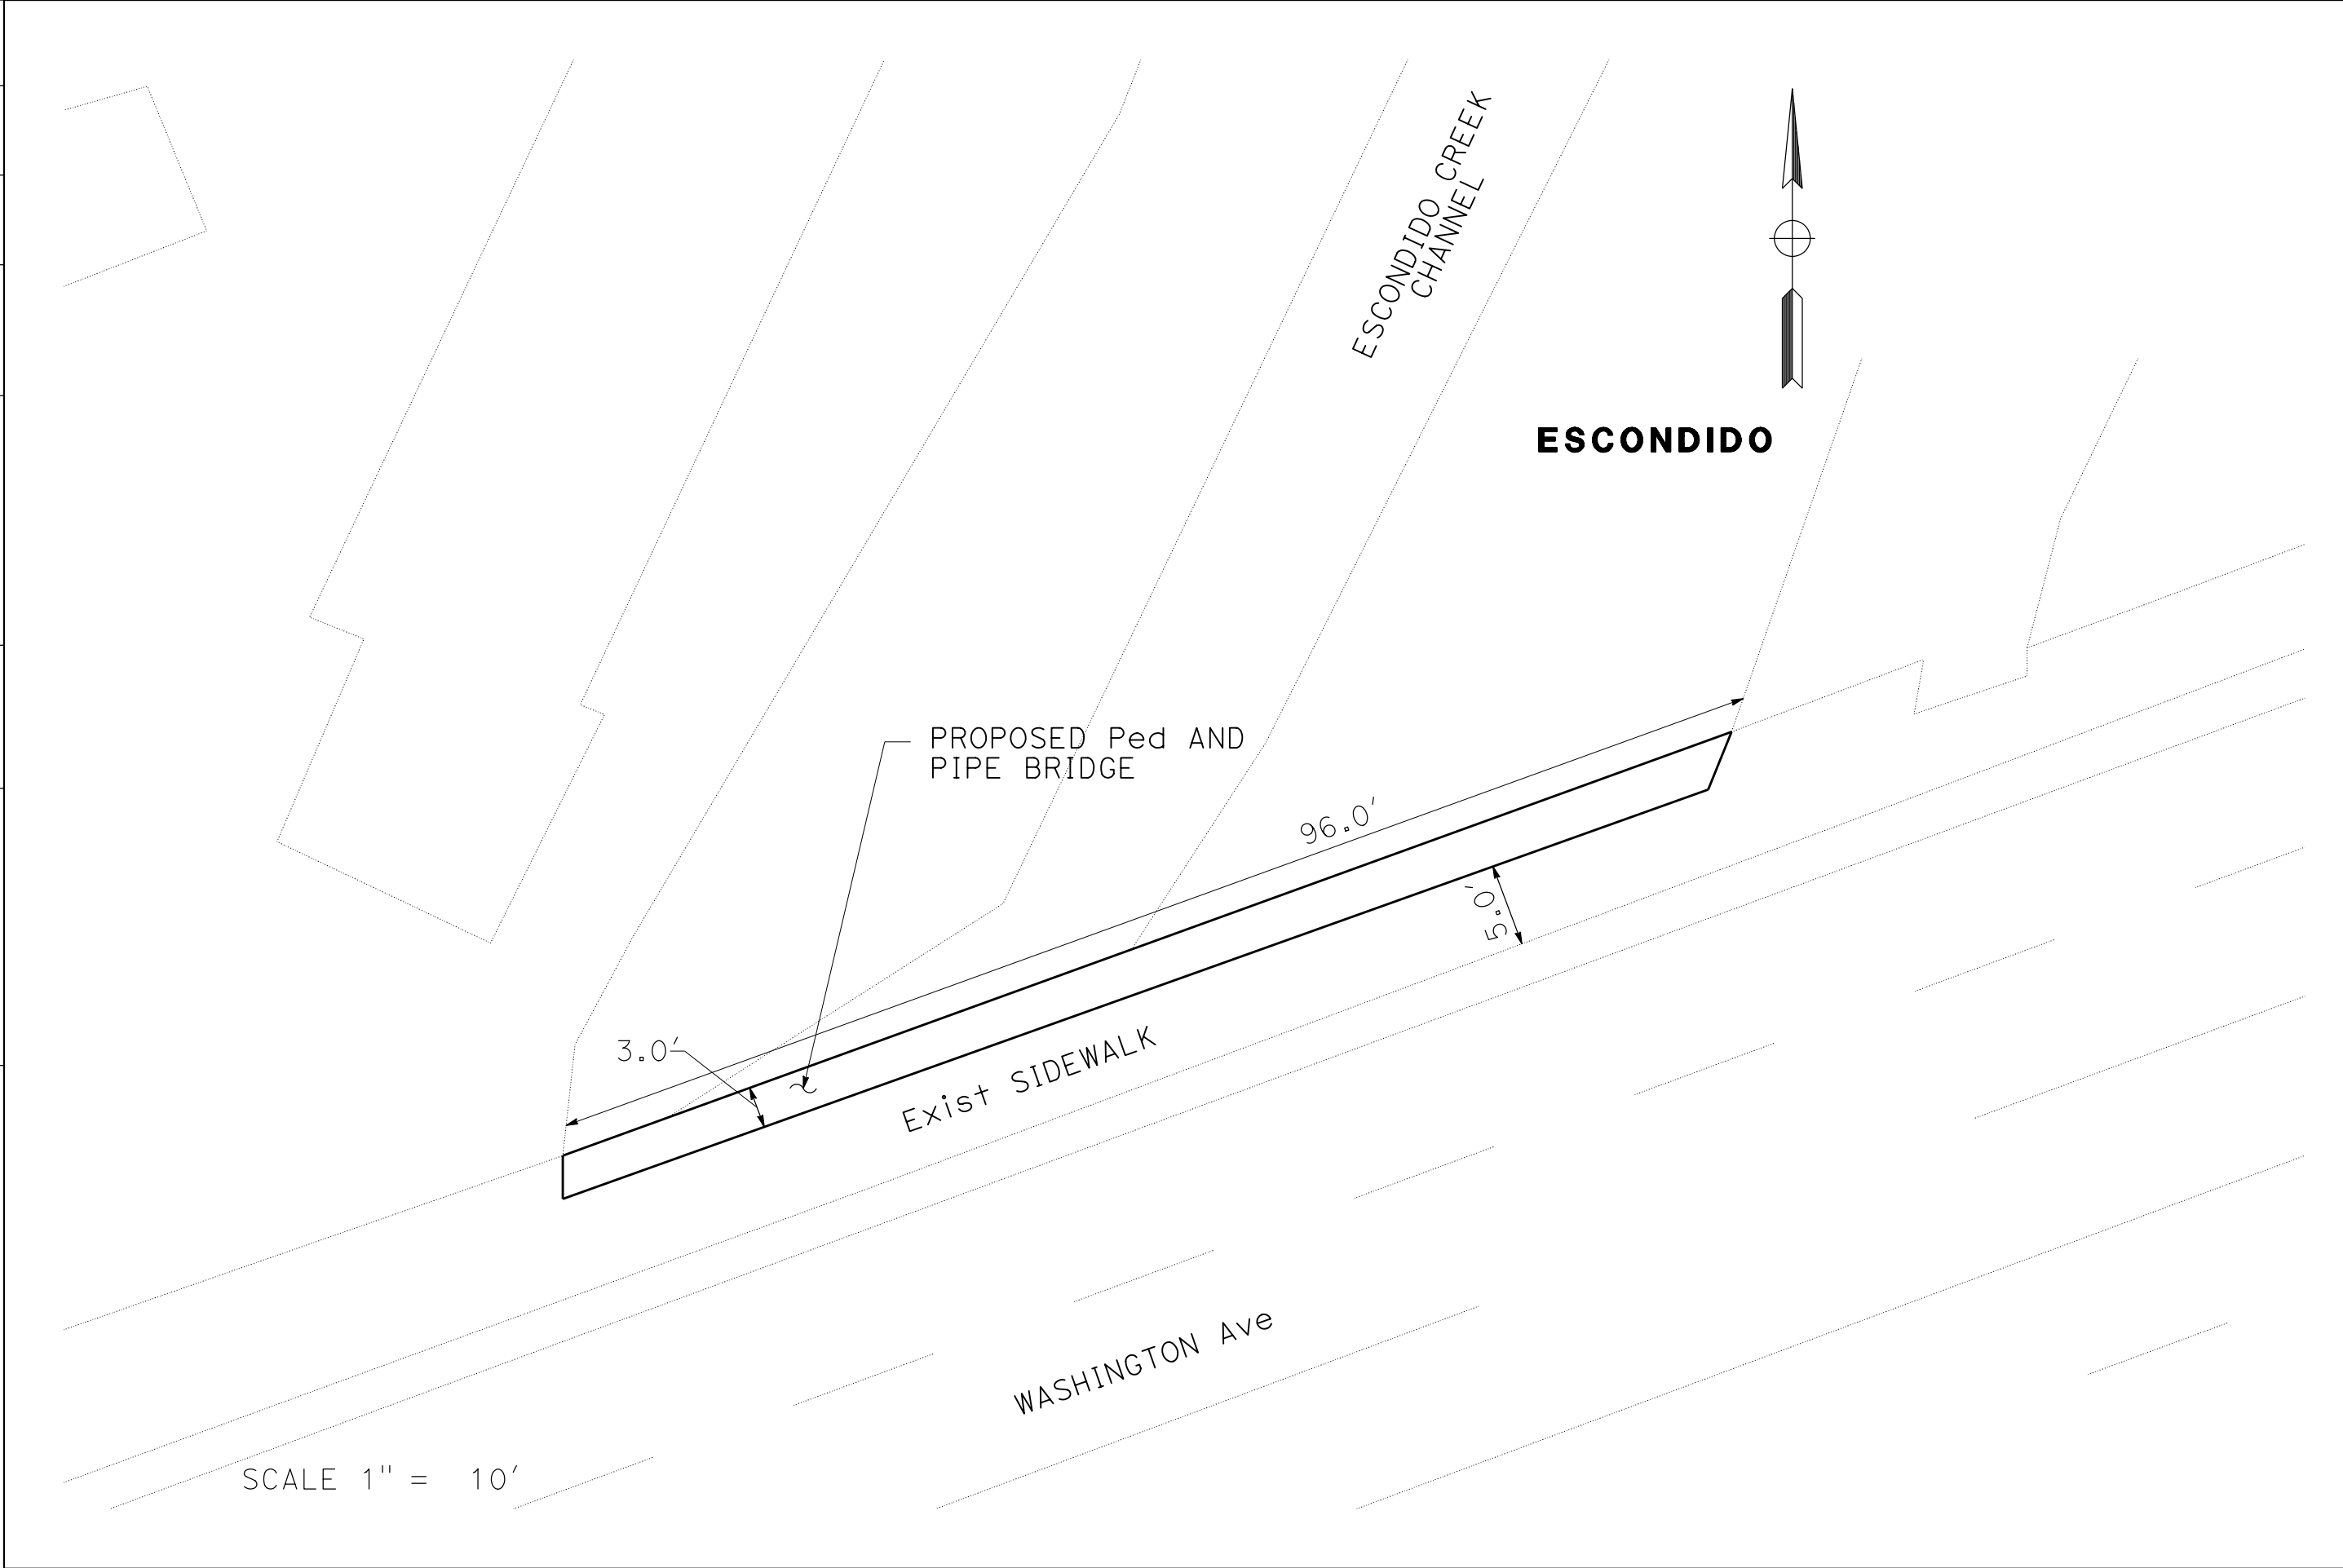

SCALE 1" = 10'


PARALLEL PIPES CONSTRUCTION, Inc. PPC, Inc.	PROJECT ENGINEER	CALCULATED- DESIGNED BY	REVISOR BY
	CHECKED BY	DATE	DATE

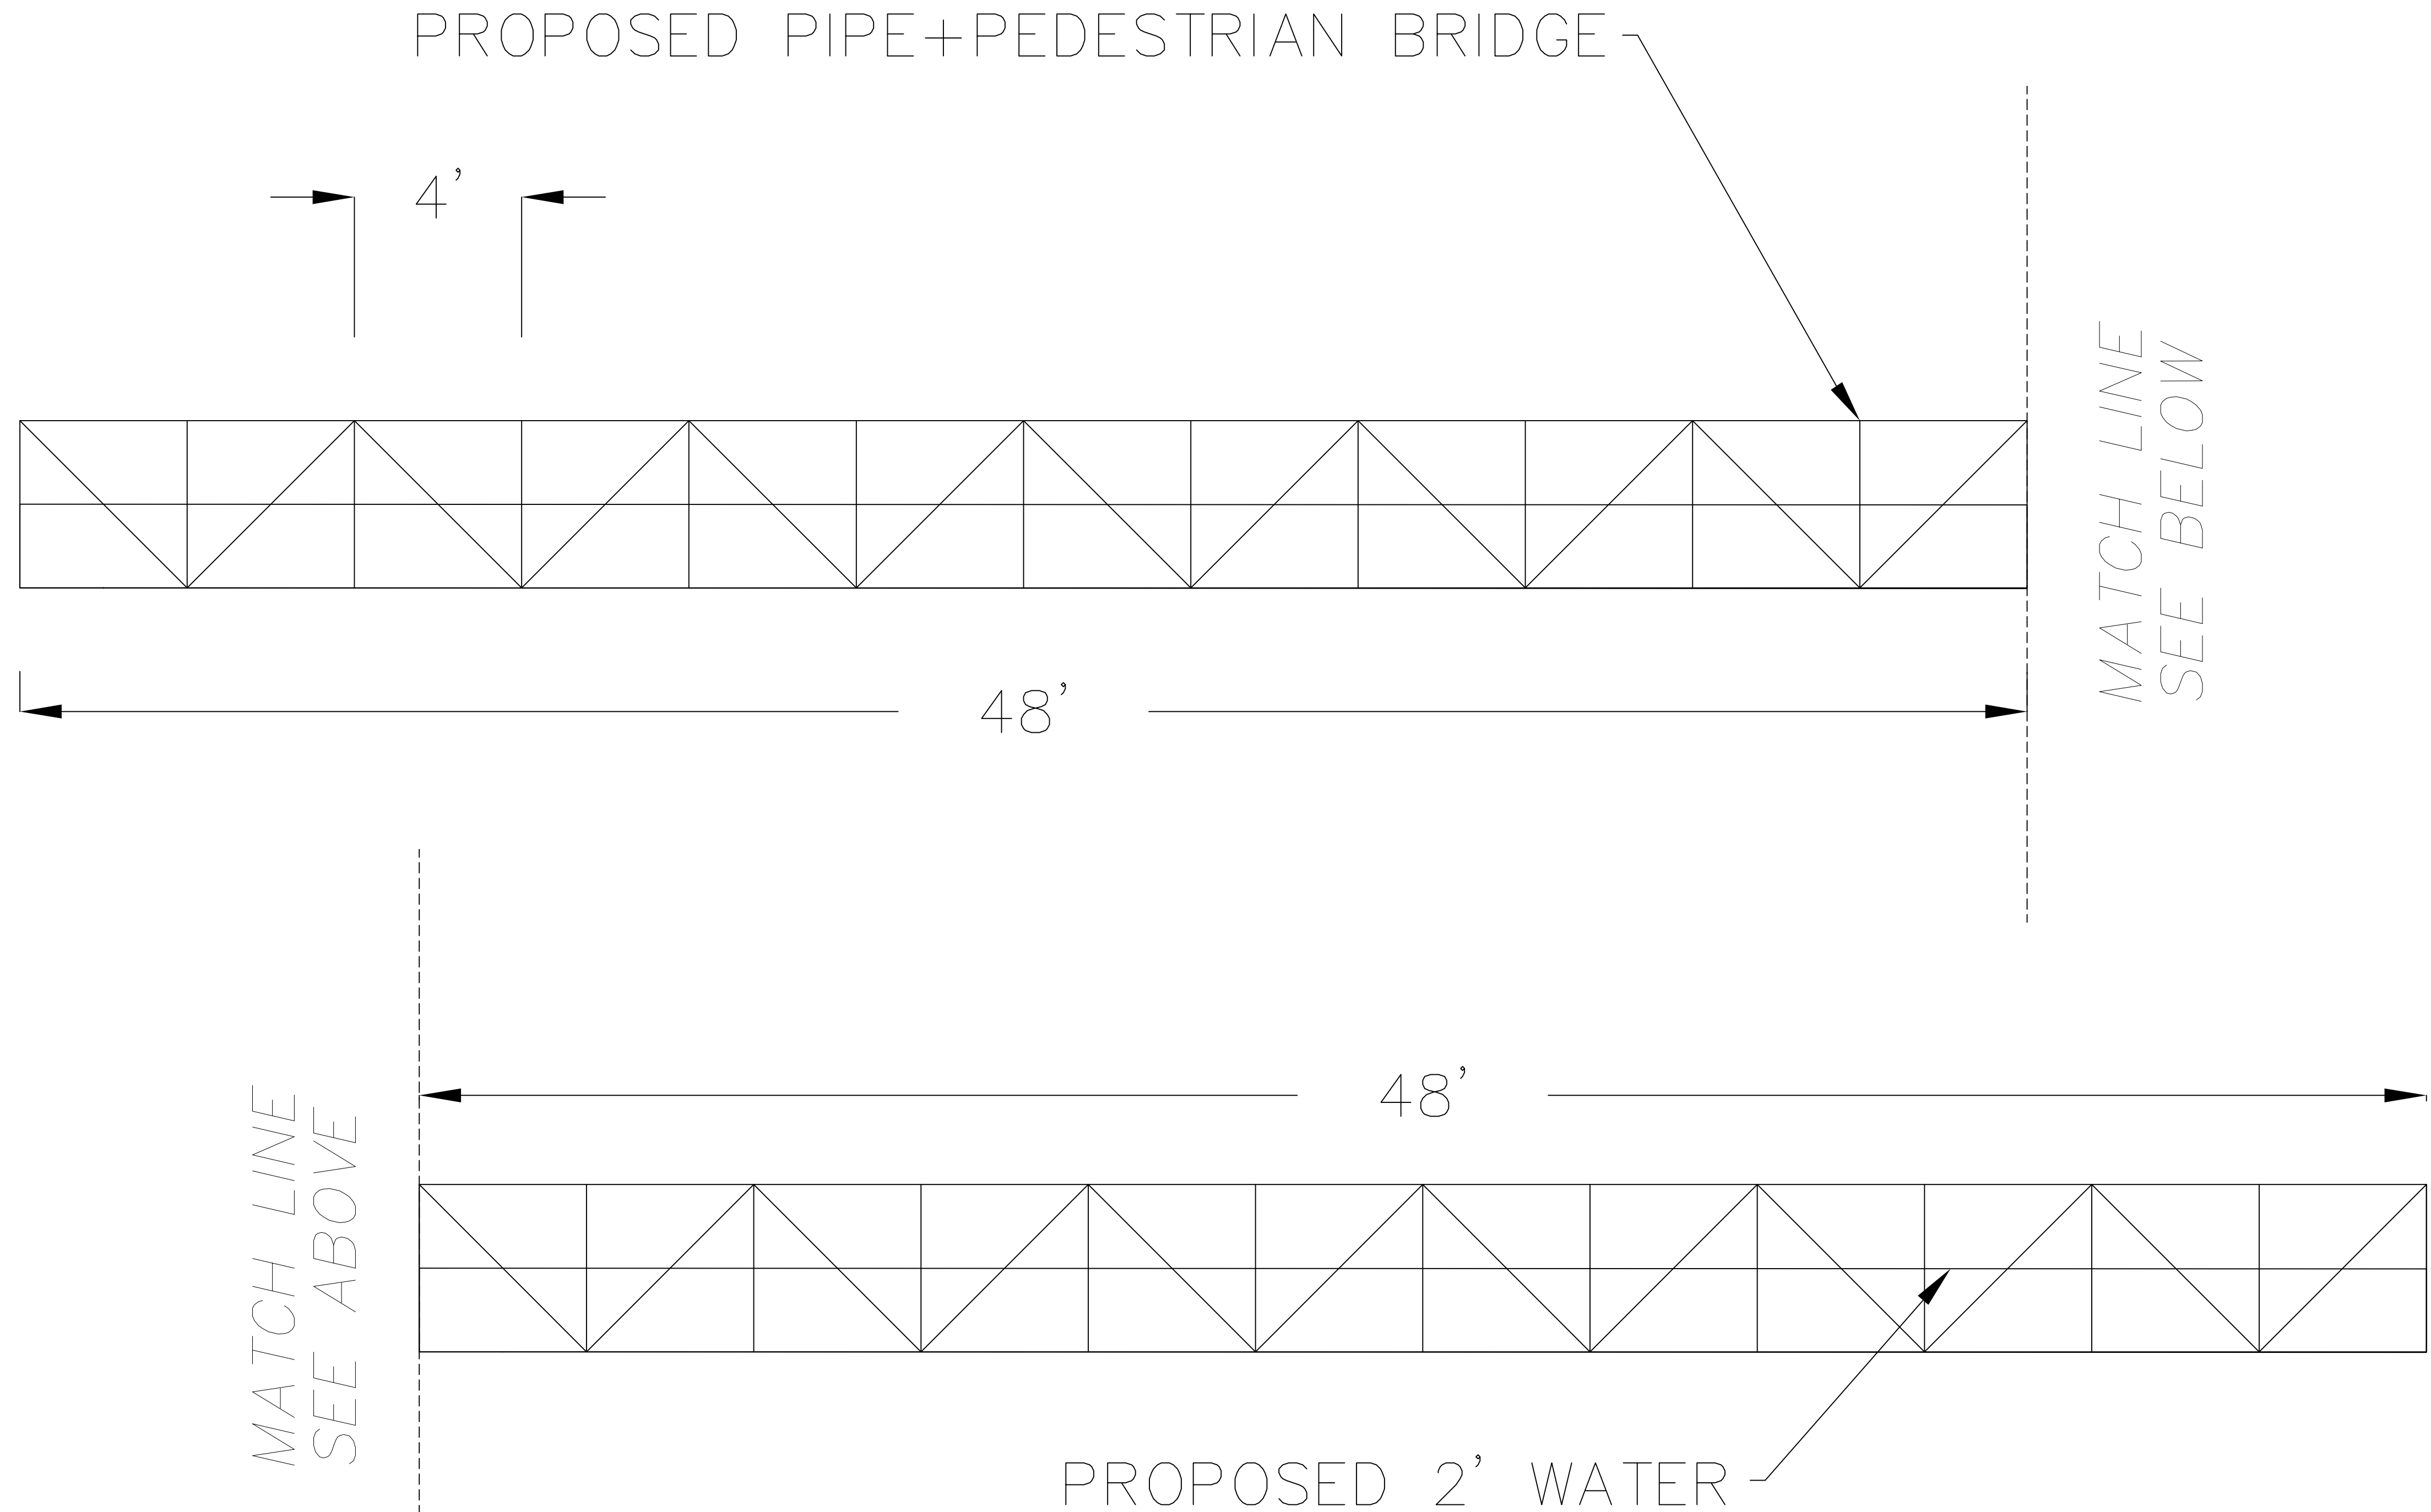

NOTE: PIPE BRIDGE TO COME PREFABRICATED IN TWO SEPARATE PIECES.

NTS

PARALLEL PIPES CONSTRUCTION, Inc.	PROJECT ENGINEER	CALCULATED- DESIGNED BY	REVISOR BY
<i>PPC, Inc.</i>		CHECKED BY	DATE REVISED

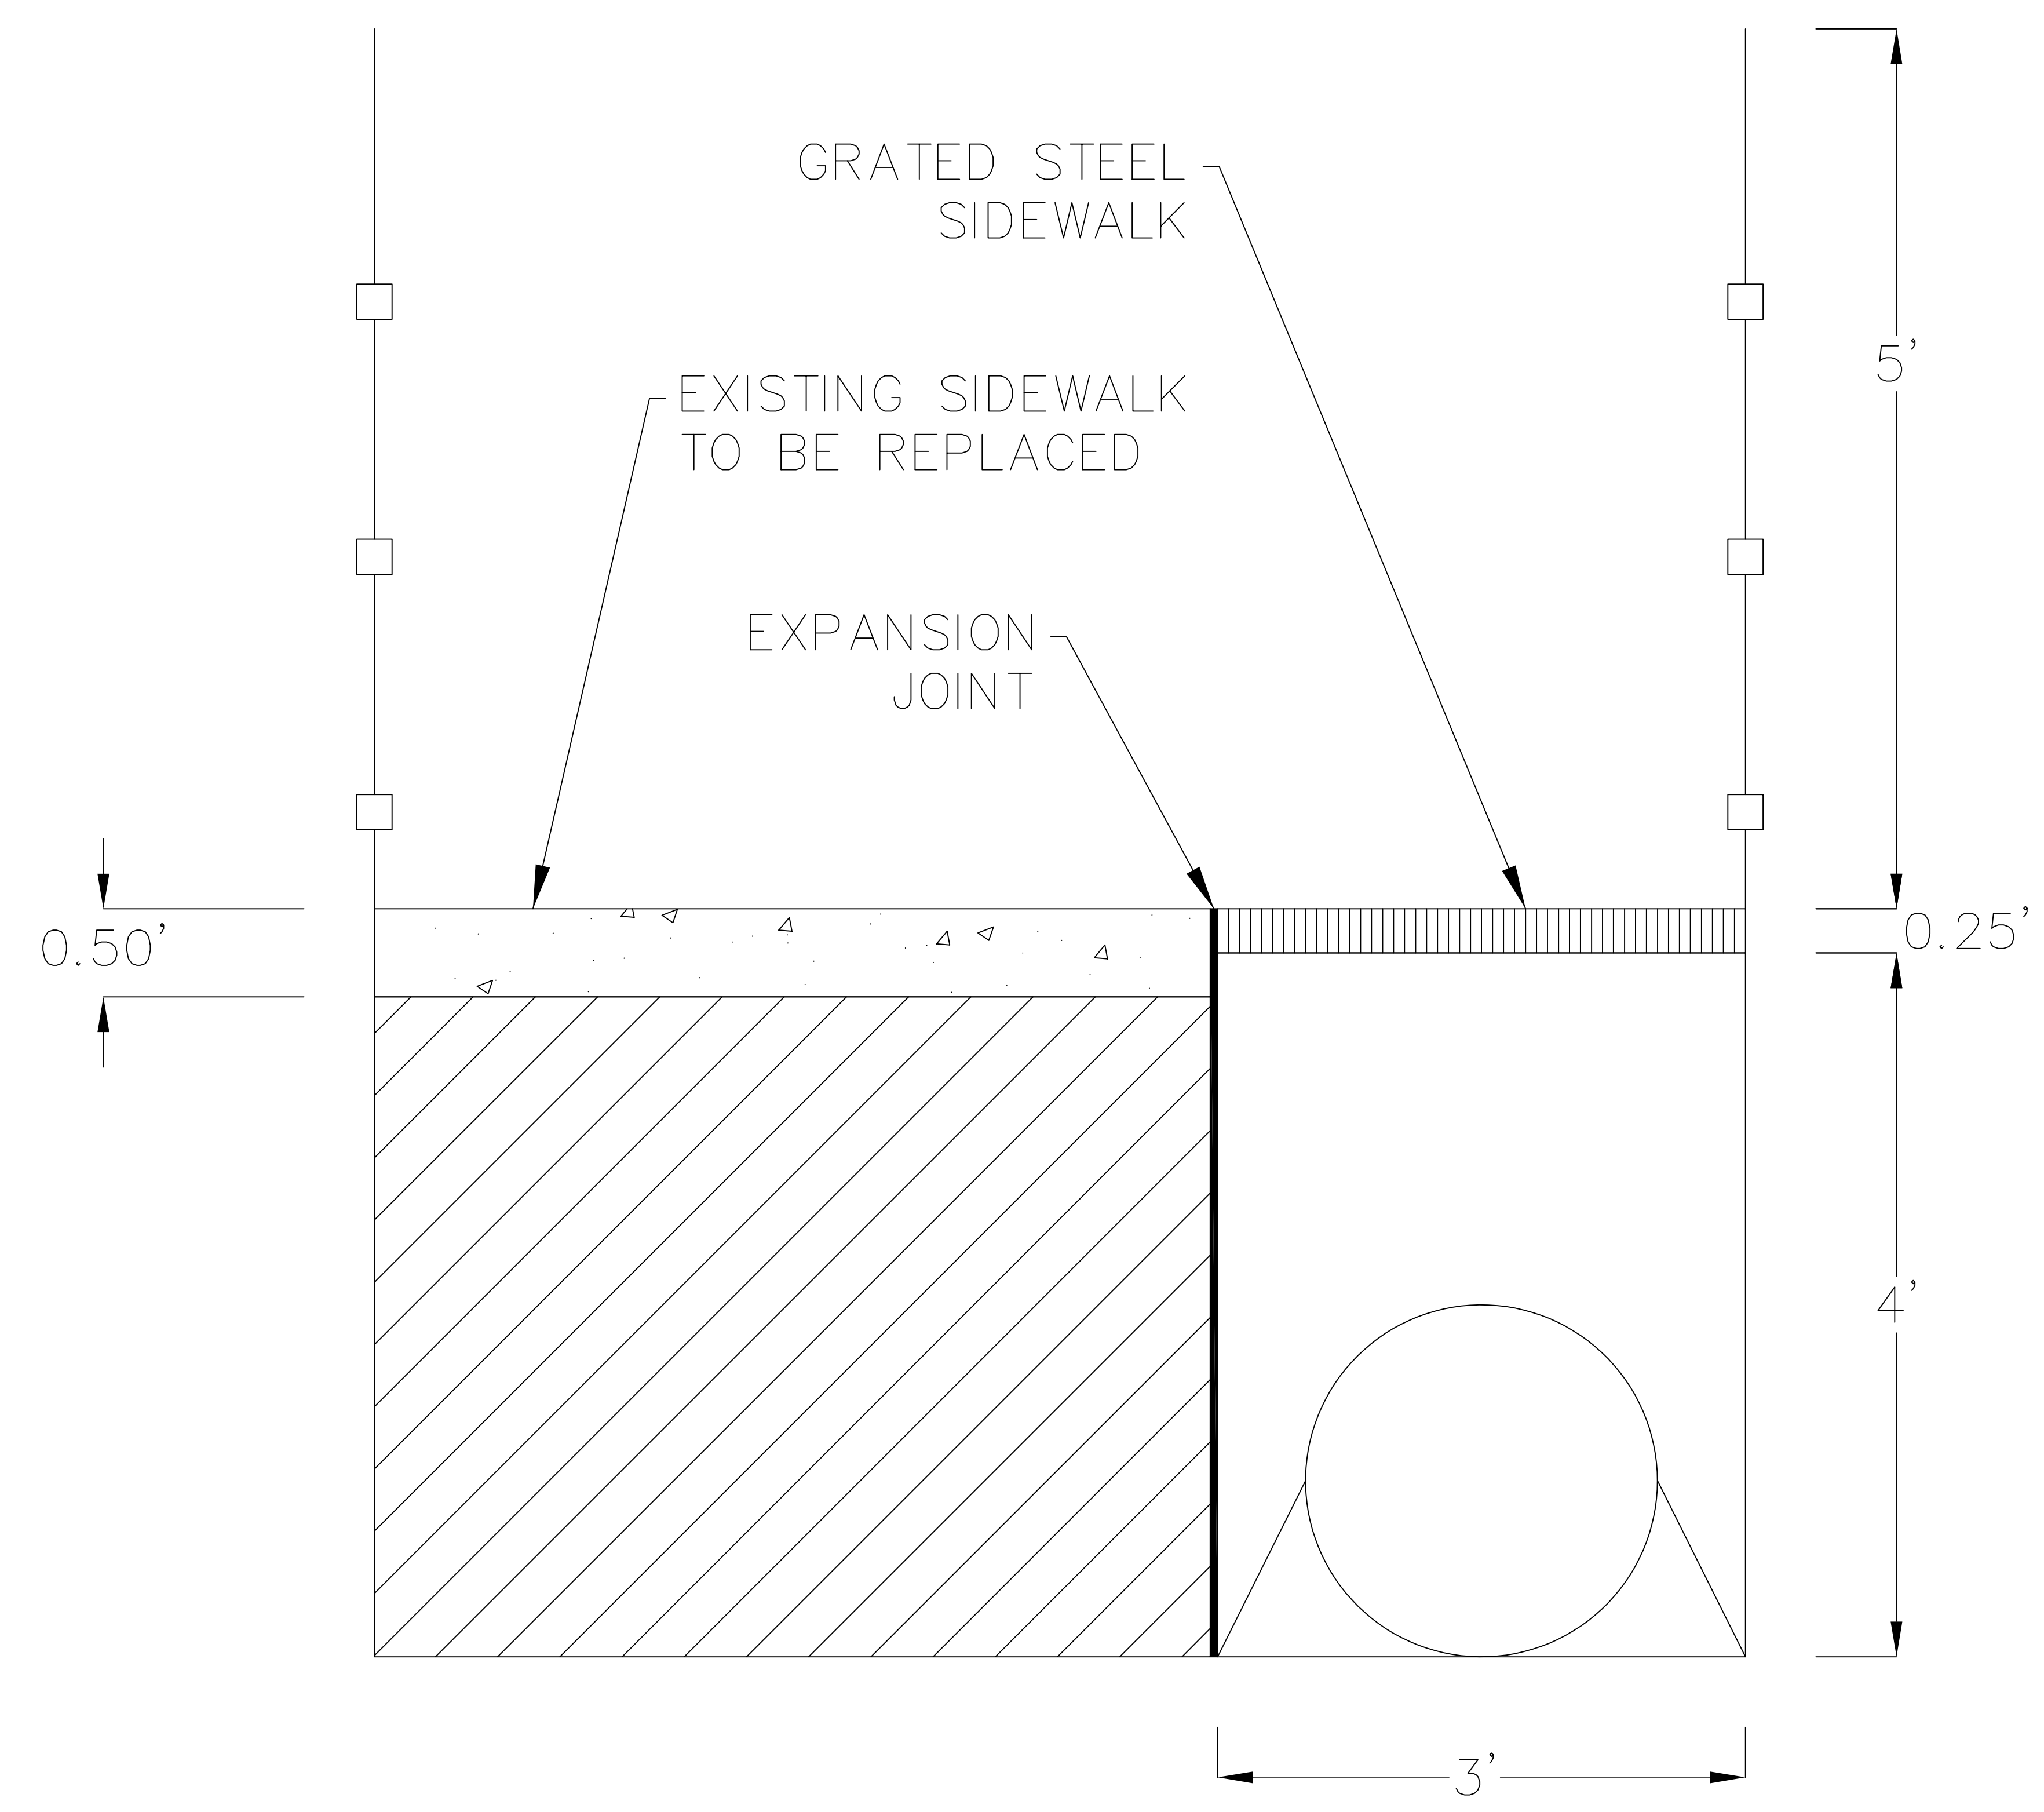

NTS